



Existing North Elevation
1 : 200

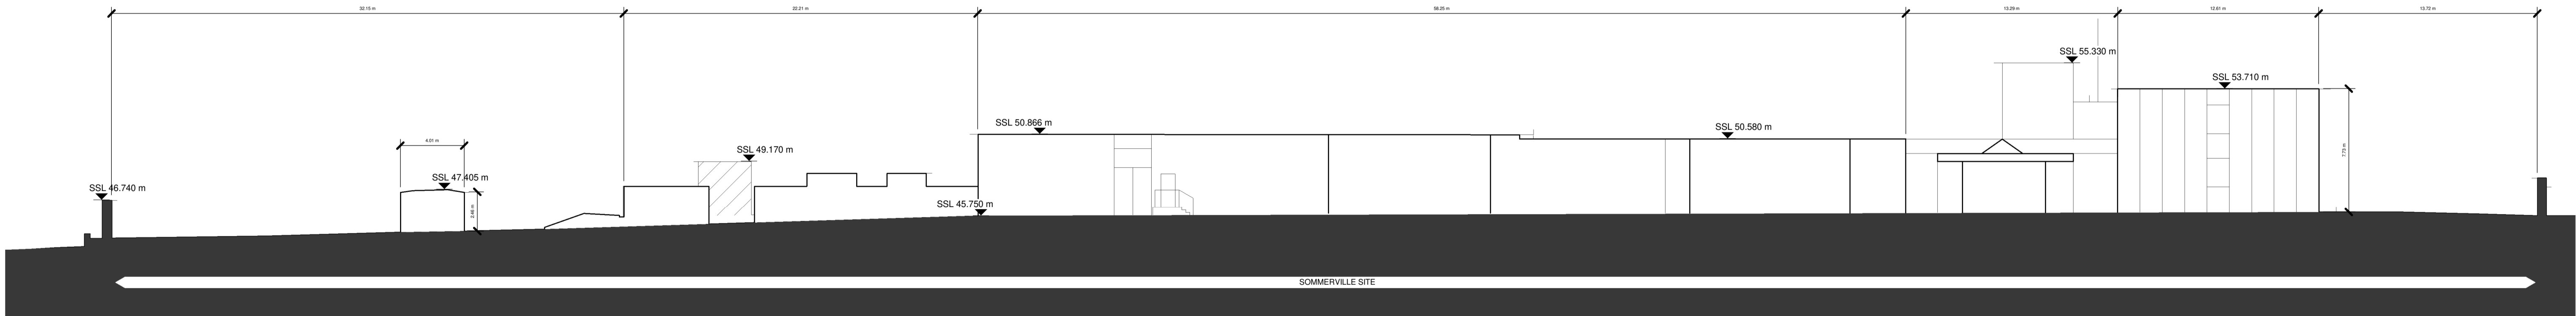


Existing South Elevation
1 : 200

Key Plan:

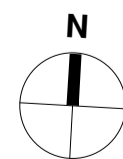

Notes:

- Do not scale from this drawing. Use figured dimensions in all cases.
 - Verify dimensions on site and report any discrepancies to the Architect immediately.
 - This drawing is to be read in conjunction with the Architect's Specification.
 - © This drawing is copyright and may only be reproduced with the Architect's permission.
- All units designed to satisfy the requirements of Sustainable Urban Housing: Design Standards for New Apartments Guidelines for Planning Authorities - March 2018.

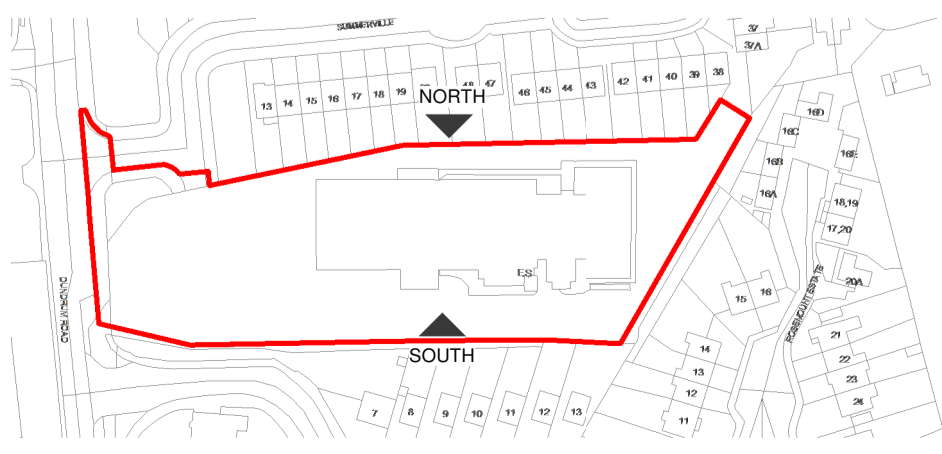

Rev.	Date	Drawn	Details of Issue / Revision
P01	10/03/2021	JB	Pre-Planning
P02	Feb 22	JB	Planning



Client Details:

Eir

Project Details:

Sommerville Dundrum

Drawing Title:
Existing Elevations - Sheet 01

Job No. P20-113D Sheet Size: A1 Scale @A1: As indicated

Issue Date: Feb 22 Drawn By: JB Reviewed By: LW

Status: S0 Purpose of Issue: Planning

Project-Originator-Zone-Level-Type-Role-Classification-Number Revision

P20-113D-RAU-ZZ_XX-DR-ELE-204 P02