



Existing East Elevation
1 : 200

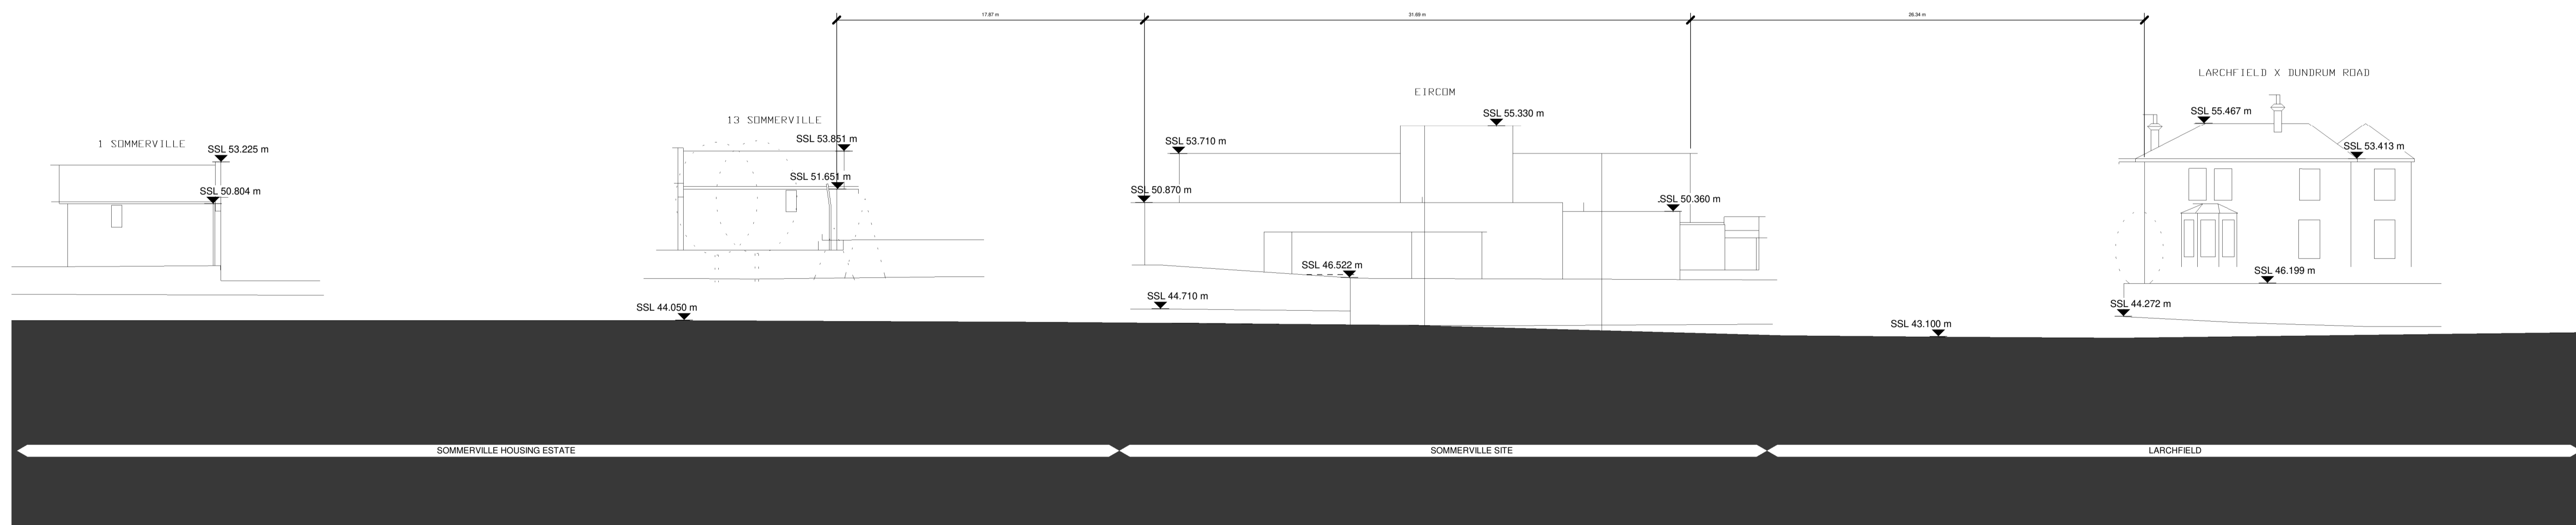


Existing West Elevation
1 : 200

Key Plan:

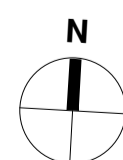

Notes:

- Do not scale from this drawing. Use figured dimensions in all cases.
 - Verify dimensions on site and report any discrepancies to the Architect immediately.
 - This drawing is to be read in conjunction with the Architect's Specification.
 - © This drawing is copyright and may only be reproduced with the Architect's permission.
- All units designed to satisfy the requirements of Sustainable Urban Housing: Design Standards for New Apartments Guidelines for Planning Authorities - March 2018.

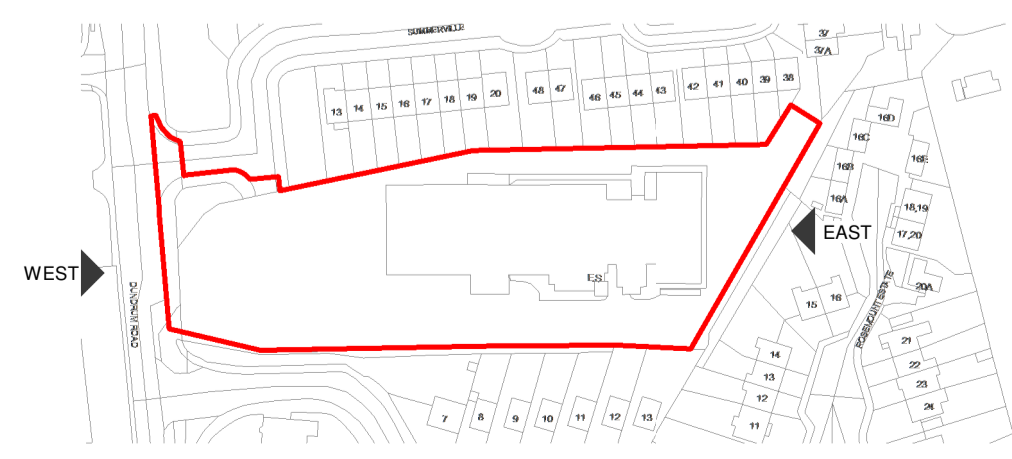

© Copyright Reddy Architecture & Urbanism

Issues & Revisions			
Rev.	Date	Drawn	Details of Issue / Revision
PR2	Feb 22	JB	Planning

Dartry Mills,
 Dartry Road
 Dublin 6,
 D06 Y0E3

T: +353 (0)1 498 7000
 W: www.reddyarchitecture.com
 E: info@reddyarchitecture.com

Client Details:

Eir

Project Details:

Sommerville Dundrum

Drawing Title:

Existing Elevations - Sheet 02

Job No. P20-113D	Sheet Size: A1	Scale @A1: As Indicated
Issue Date: Feb 22	Drawn By: JB	Reviewed By: LW
Status S0	Purpose of Issue Planning	
Project-Originator-Zone-Level-Type-Role-Classification-Number P20-113D-RAU-ZZ_XX-DR-ELE-205		Revision P02