



Existing Section AA  
1 : 200

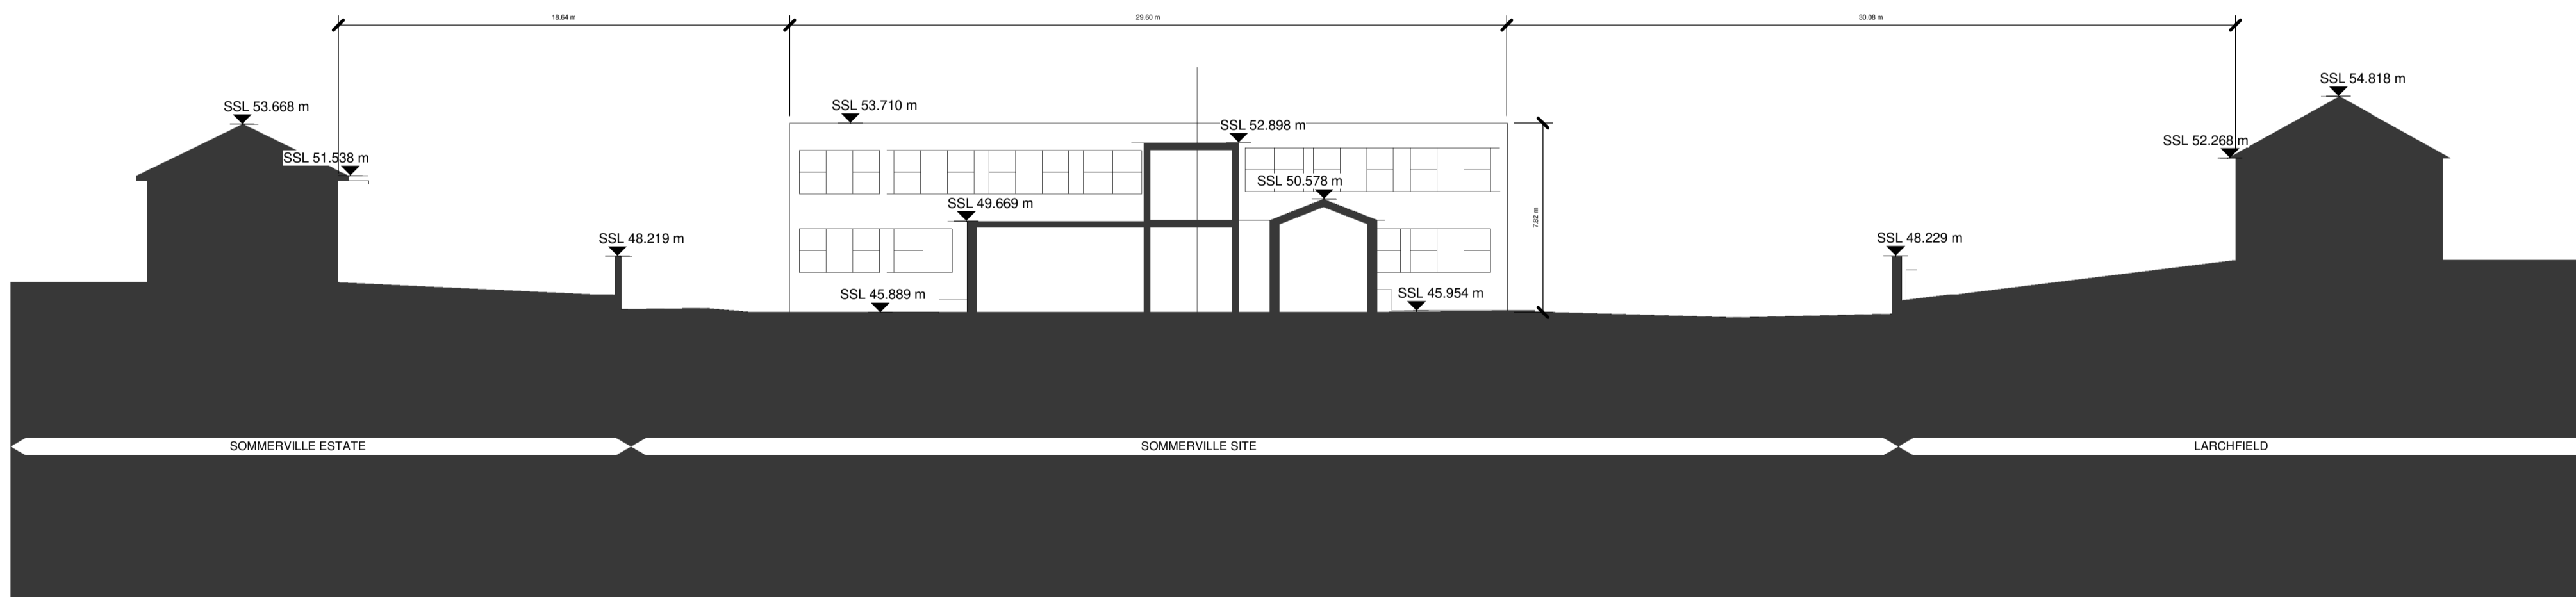


Existing Section BB  
1 : 200

Key Plan:

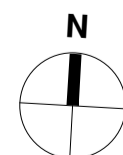

**Notes:**

- Do not scale from this drawing. Use figured dimensions in all cases.
  - Verify dimensions on site and report any discrepancies to the Architect immediately.
  - This drawing to be read in conjunction with the Architect's Specification.
  - © This drawing is copyright and may only be reproduced with the Architect's permission.
- All units designed to satisfy the requirements of Sustainable Urban Housing: Design Standards for New Apartments Guidelines for Planning Authorities - March 2018.

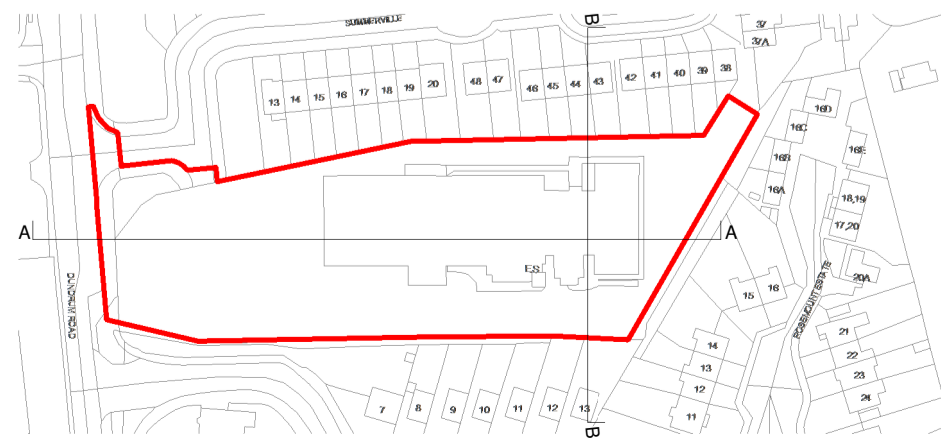

Rev.	Date	Drawn	Issues & Revisions
P01	10/03/2021	JB	Pre-Planning
P02	Feb 22	JB	Planning

Dartry Mills,  
Dartry Road  
Dublin 6,  
D06 Y0E3

T: +353 (0)1 498 7000  
W: www.reddyarchitecture.com  
E: info@reddyarchitecture.com

Client Details:

**Eir**

Project Details:

**Sommerville Dundrum**

Drawing Title:

**Existing Sections**

Job No. **P20-113D** Sheet Size: **A1** Scale @A1: **As indicated**

Issue Date: **01/03/2022 09:48:01** Drawn By: **JB** Reviewed By: **LW**

Status: **S0** Purpose of Issue: **Planning**

Project-Originator-Zone-Level-Type-Role-Classification-Number Revision

**P20-113D-RAU-ZZ\_XX-DR-SEC-303** **P02**