




SWIC14 - ATT TANK 1 - LONGSECTION
SCALE: H 1:500, V 1:100. DATUM: 40.000

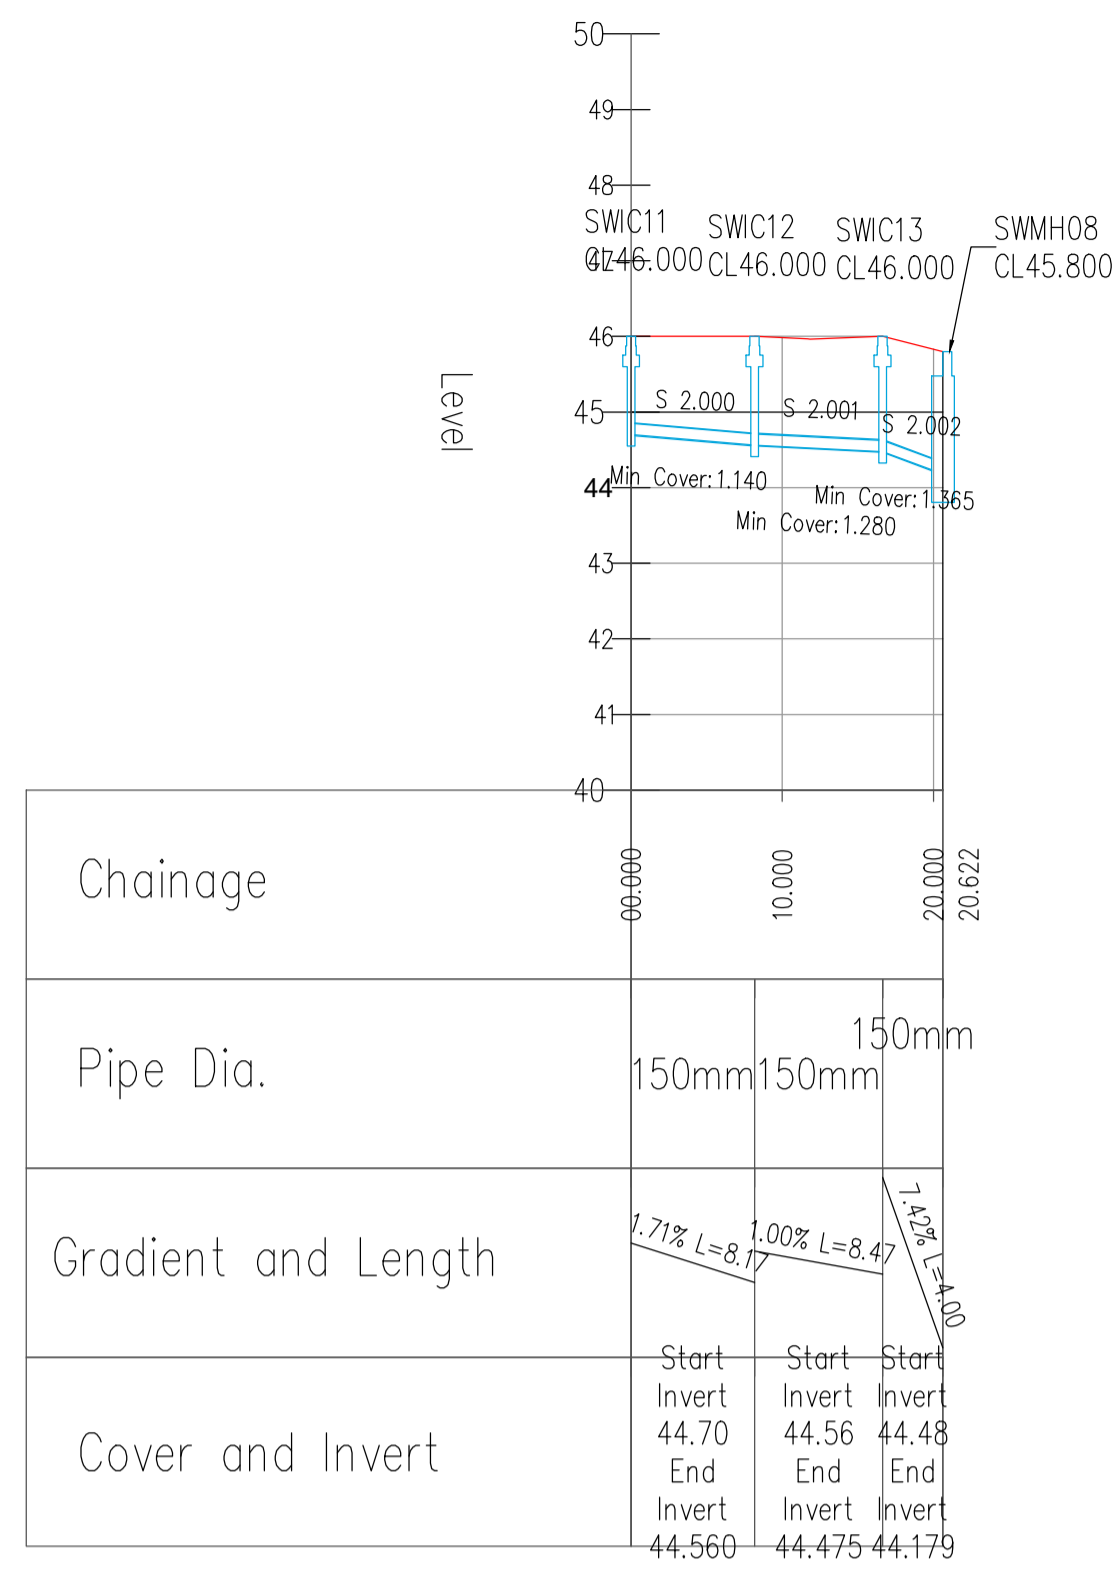


SWIC11 - SWMH08 - LONGSECTION
SCALE: H 1:500, V 1:100. DATUM: 40.000

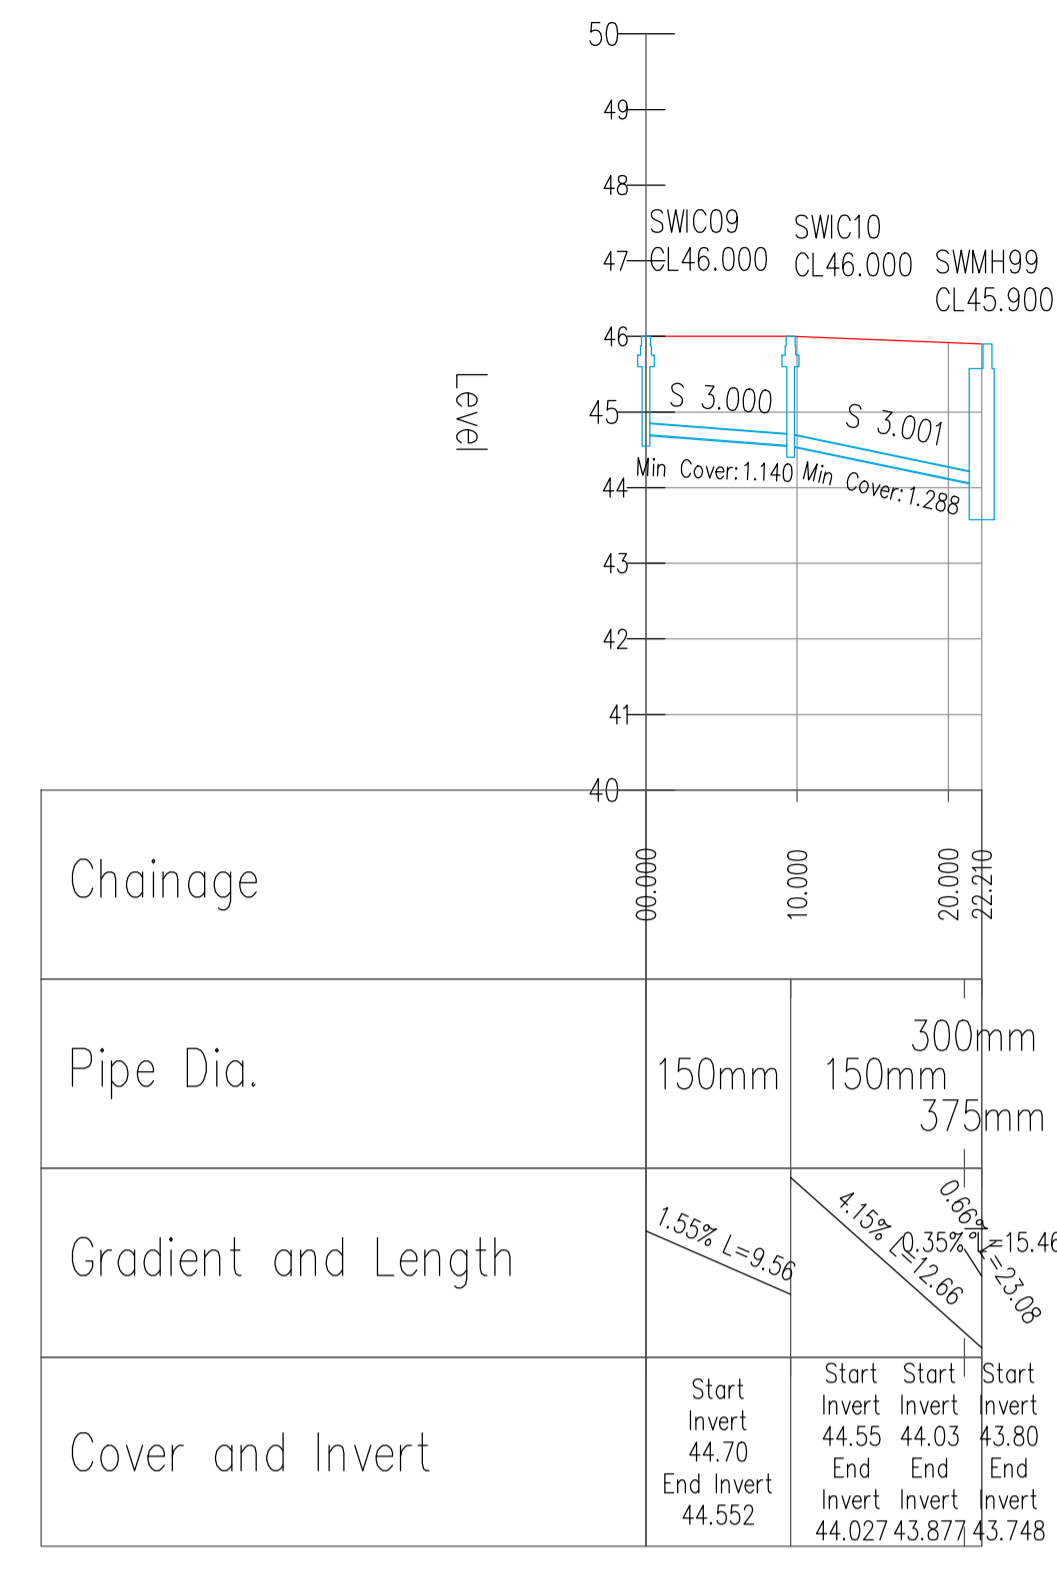

SWIC09 - SWMH99 - LONGSECTION
SCALE: H 1:500, V 1:100. DATUM: 40.000

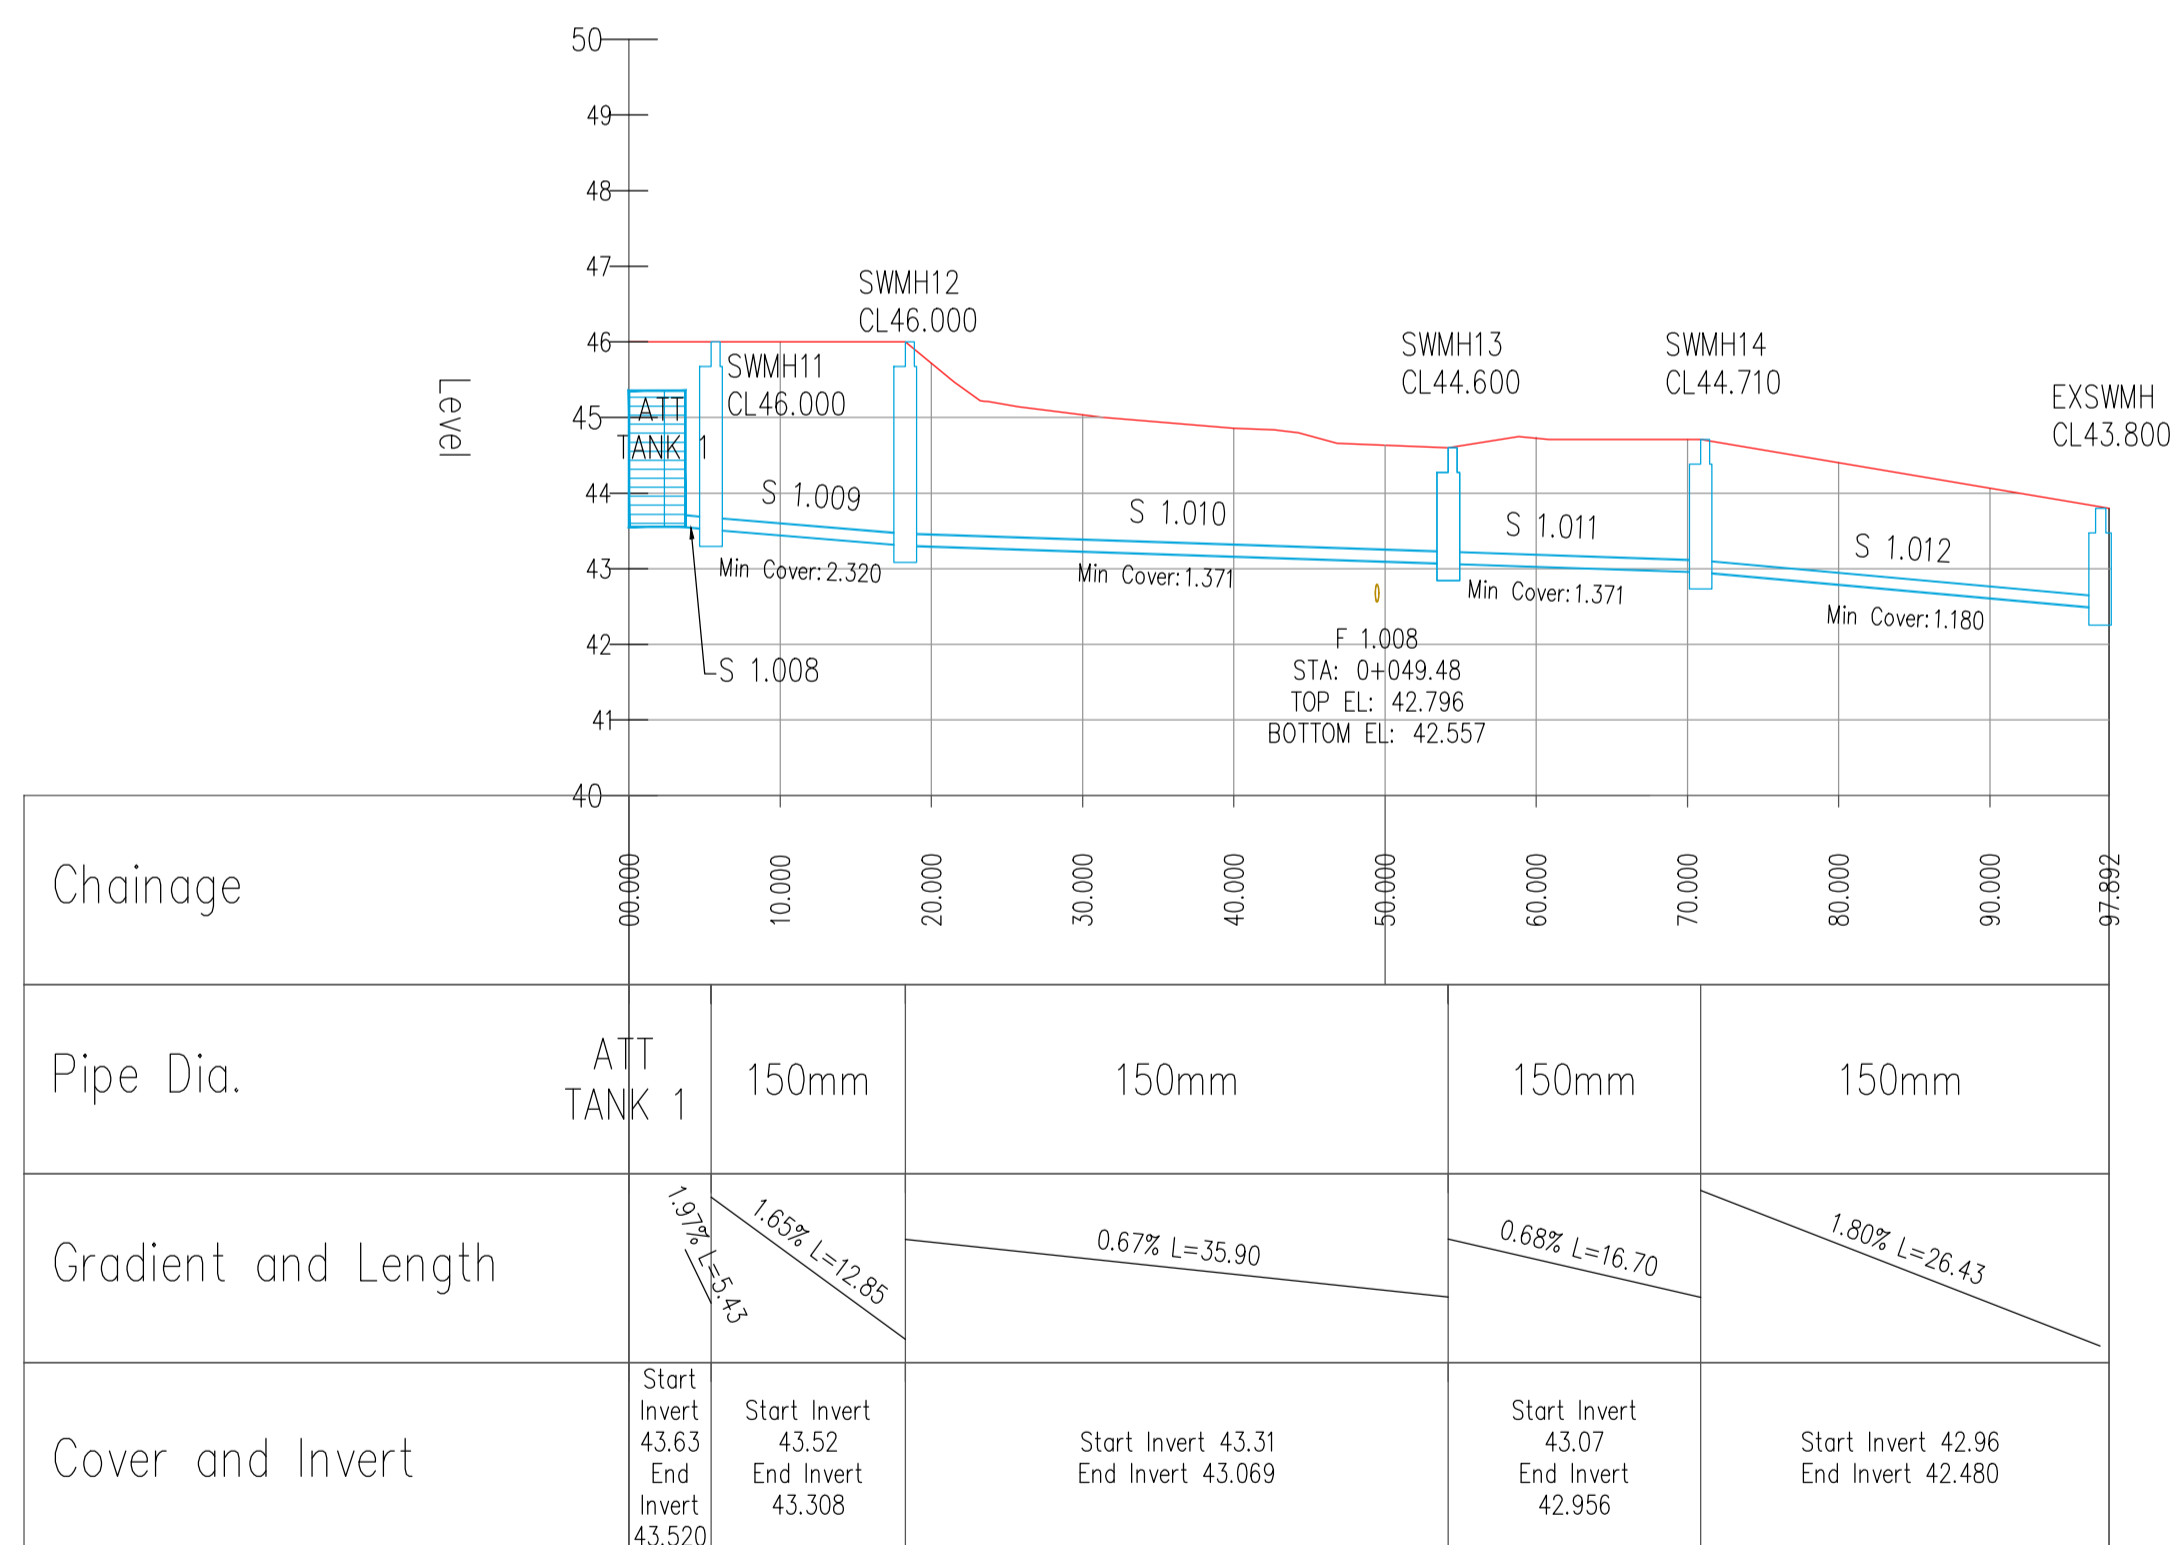

ATT TANK 1 - EXSWMH - LONGSECTION
SCALE: H 1:500, V 1:100. DATUM: 40.000

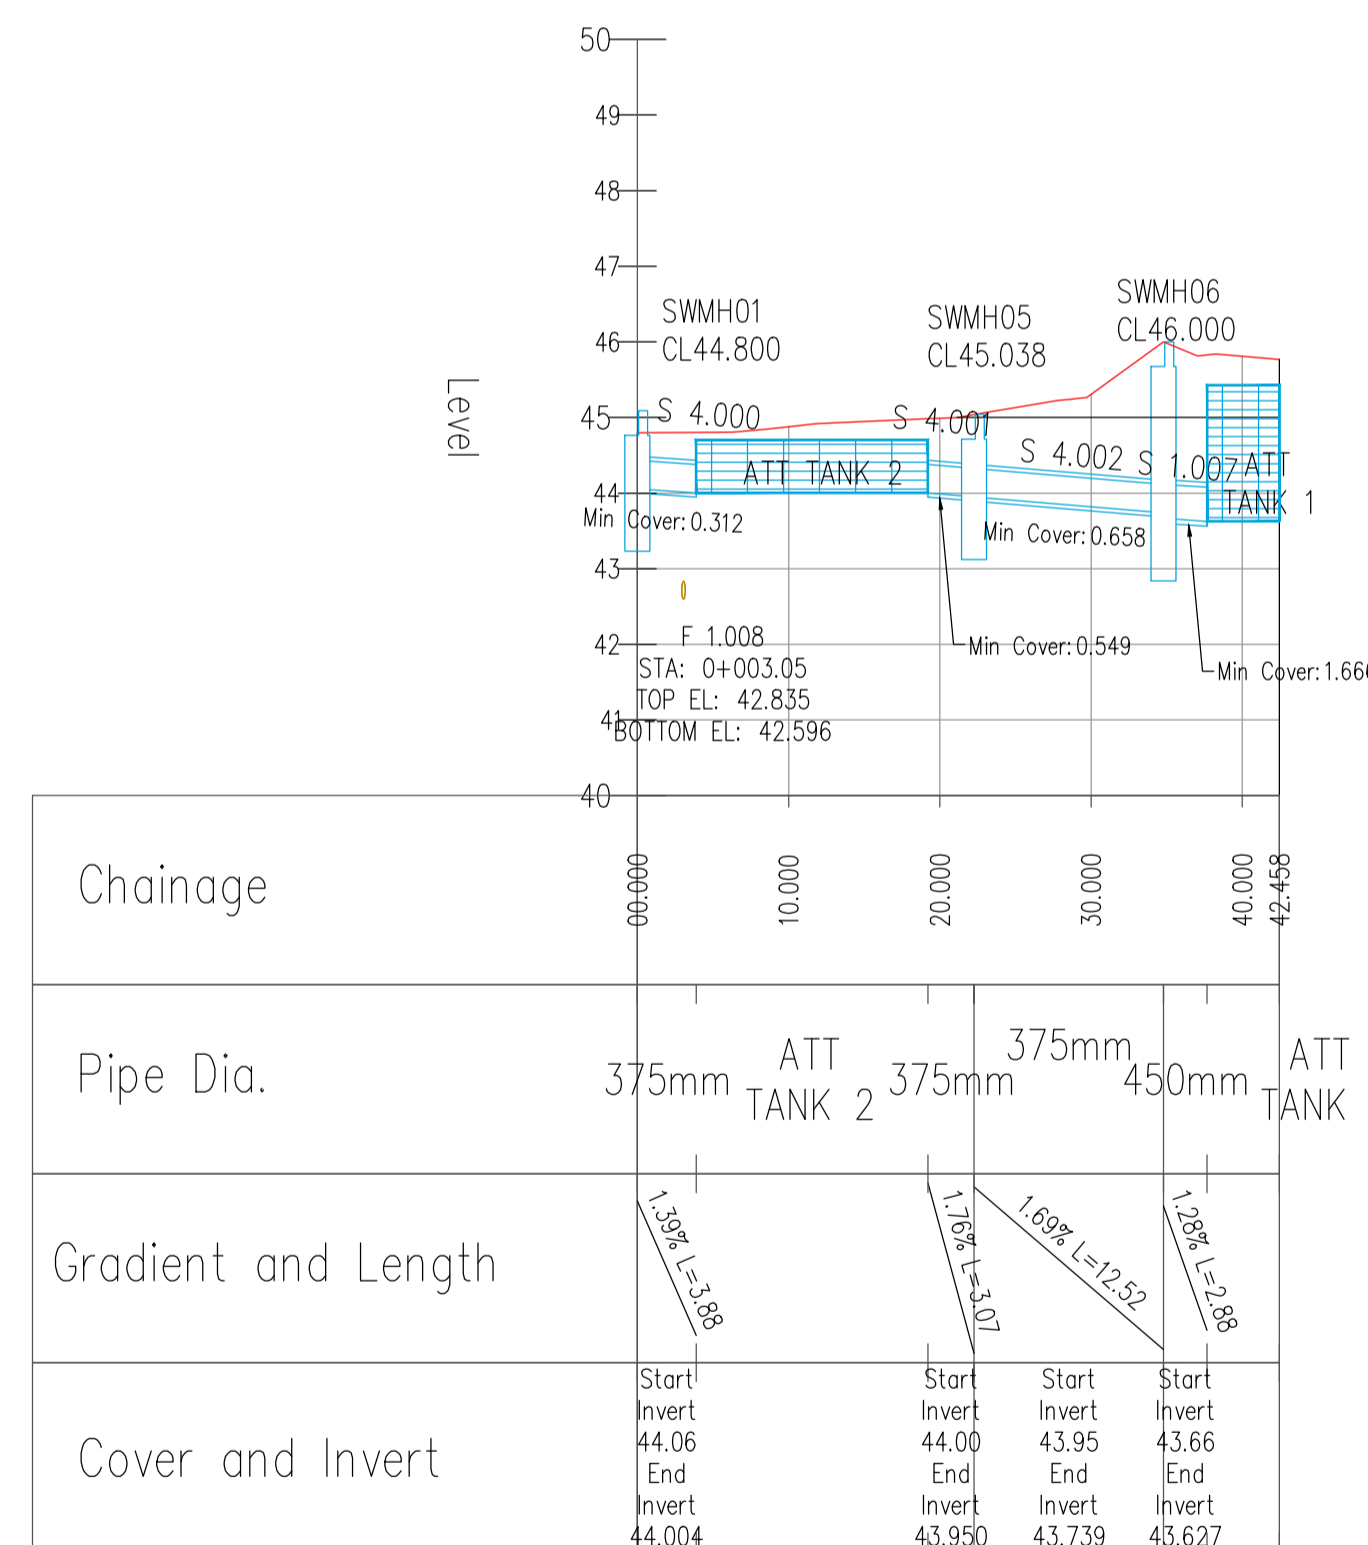

SWMH01 - ATT TANK 1 - LONGSECTION
SCALE: H 1:500, V 1:100. DATUM: 40.000

PLANNING DRAWING.
NOT FOR CONSTRUCTION.
ALL LEVELS GIVEN ARE
RELATIVE TO ORDNANCE DATUM.
THIS DRAWING HAS BEEN ISSUED FOR INFORMATION
PURPOSES ONLY AND MUST NOT BE USED
FOR CONSTRUCTION UNDER ANY CIRCUMSTANCES

- NOTES**
- For setting out refer to Architect's drawings.
 - This drawing to be read in conjunction with all other Architectural and Engineering drawings and all other relevant drawings and Specifications.
 - DO NOT SCALE THIS DRAWING. Use figured dimensions only.
 - No part of this document may be reproduced or transmitted in any form or stored in any retrieval system of any nature without the written permission as copyright holder except as agreed for use on the project for which the document was originally issued.
 - Ordnance Survey Ireland Licence Number EN 0074022

Rev. No.	Date	REVISION NOTE
P1	25.02.2022	OS NUMBER UPDATED
P2	28.02.2022	ISSUED FOR PLANNING

Rev. No.	Date	REVISION NOTE	Drn. By	Chkd. By
			IK	FDB
			IK	FDB

Architect	Reddy Architecture + Urbanism			
Project	Sommerville Dundrum			
Title	Proposed Storm Water Long Sections			
Dwg. No.	E037-CSC-ZZ-XX-DR-C-0017			
Date	Nov 2021	Drn. by	IK	Chkd. by
		Aprvd. by	FDB	Scale
			NB	As Shown @ A1
		Revision	P2	

CS Consulting Group
DUBLIN | LONDON | LIMERICK

Head Office
19-22 Dame Street, Dublin 2.
T: +353 (0)1 5480863
e: info@csconsulting.ie
w: www.csconsulting.ie

Quality I.S. EN ISO 9001:2008
Environment I.S. EN ISO 14001:2004
Energy I.S. EN ISO 50001:2011
Health & Safety OHSAS 18001:2007