




TYPE: 2.3.1  
1 : 100

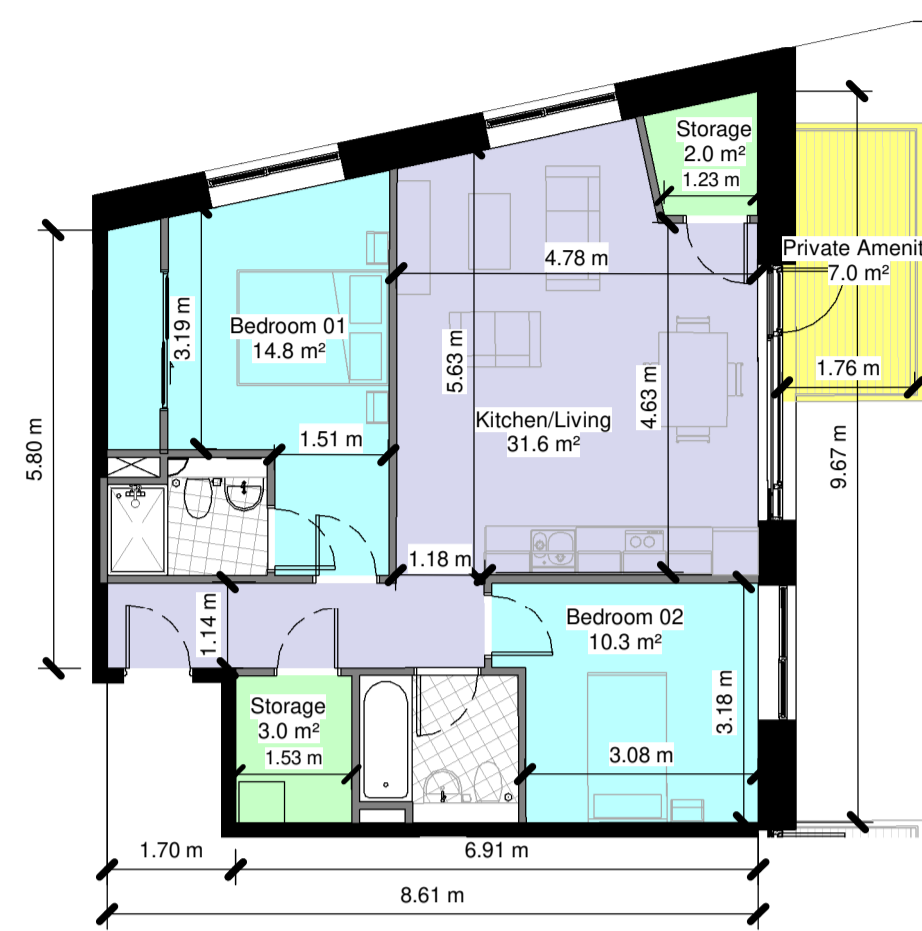


TYPE: 2.3.2  
1 : 100

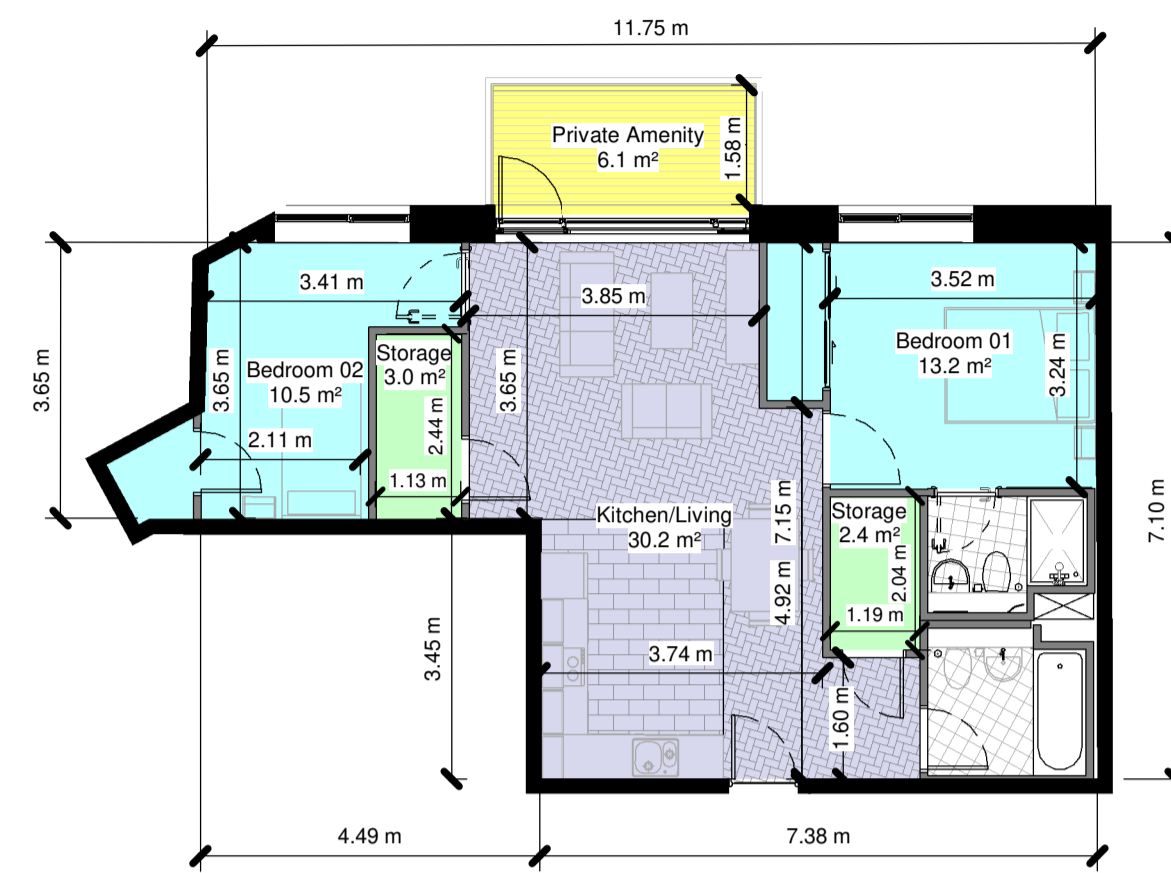


TYPE: 2.3.3  
1 : 100

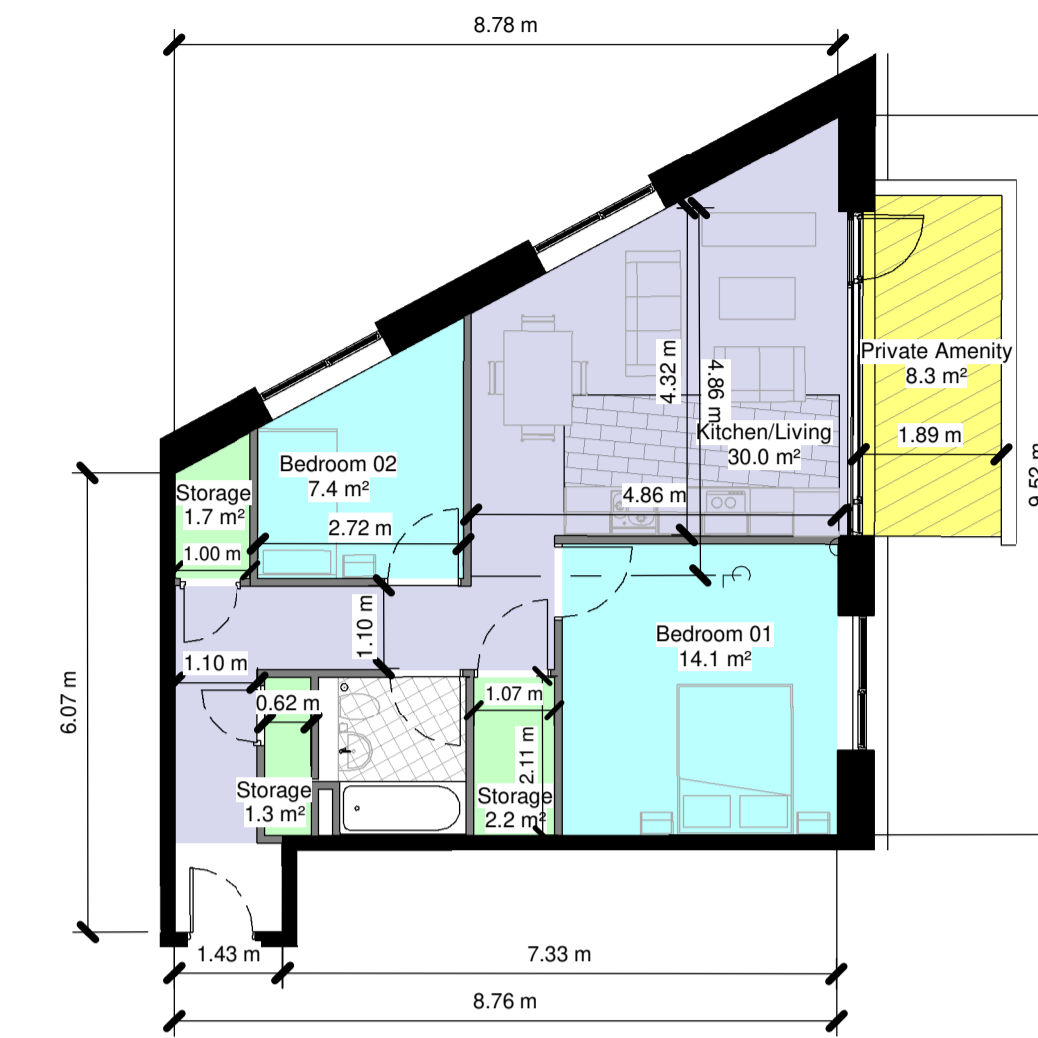


TYPE: 2.3.4  
1 : 100

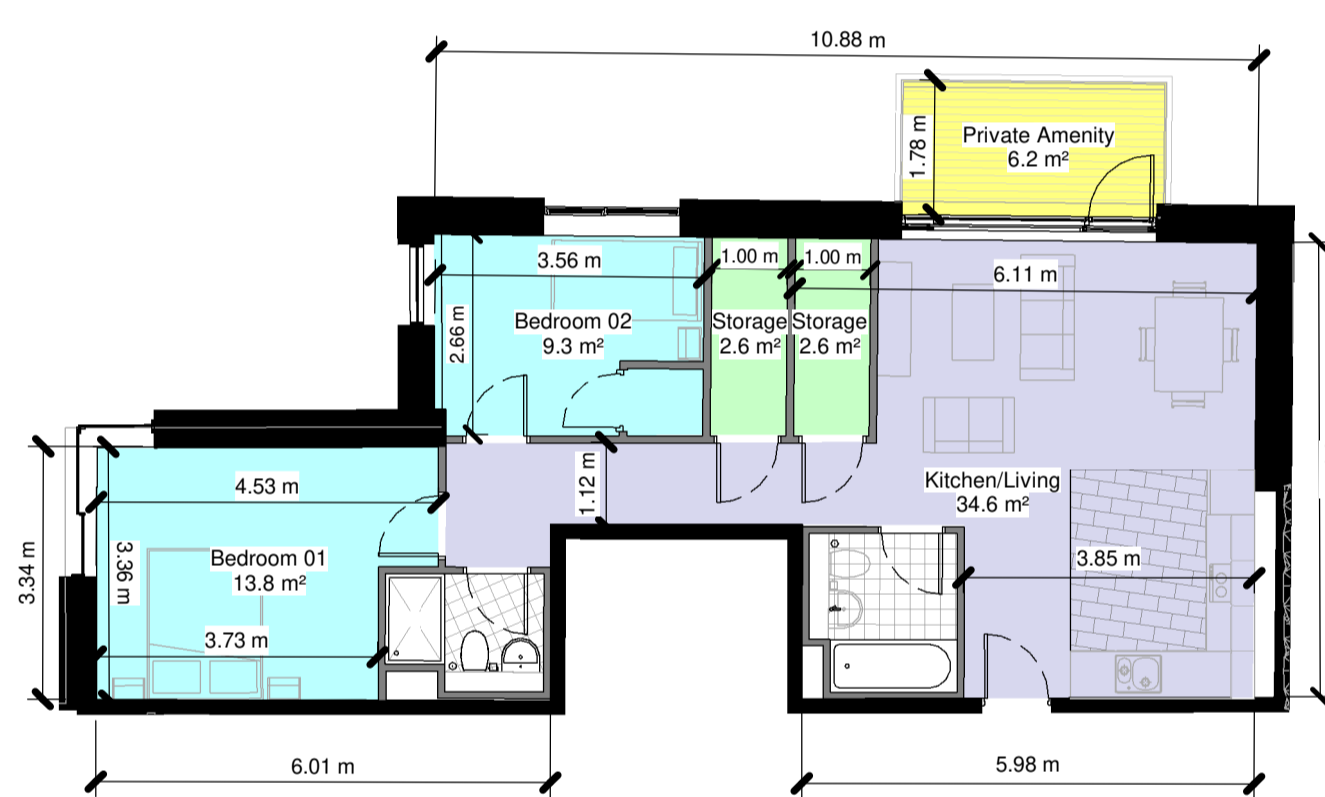


TYPE: 2.3.5  
1 : 100

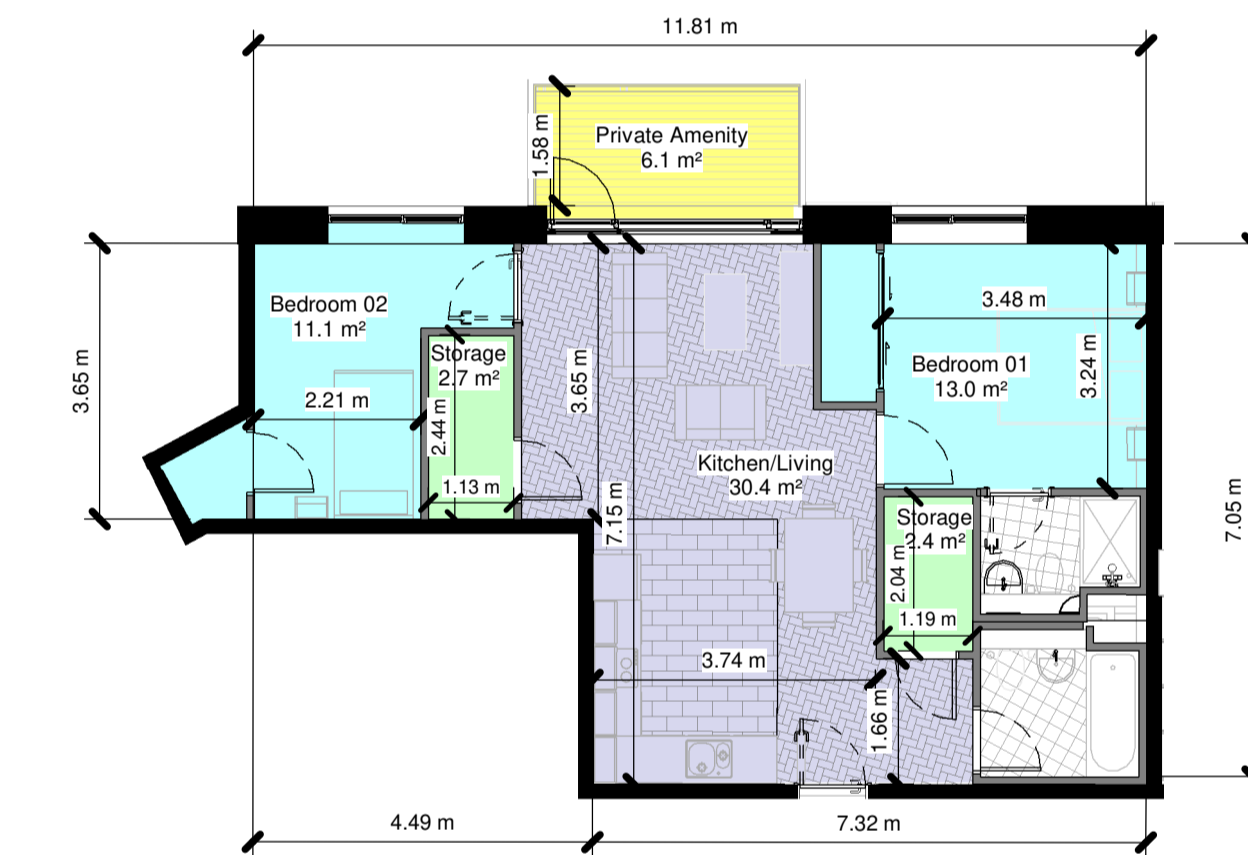

2 Bed 3 Person - Type 2.3.6  
1 : 100

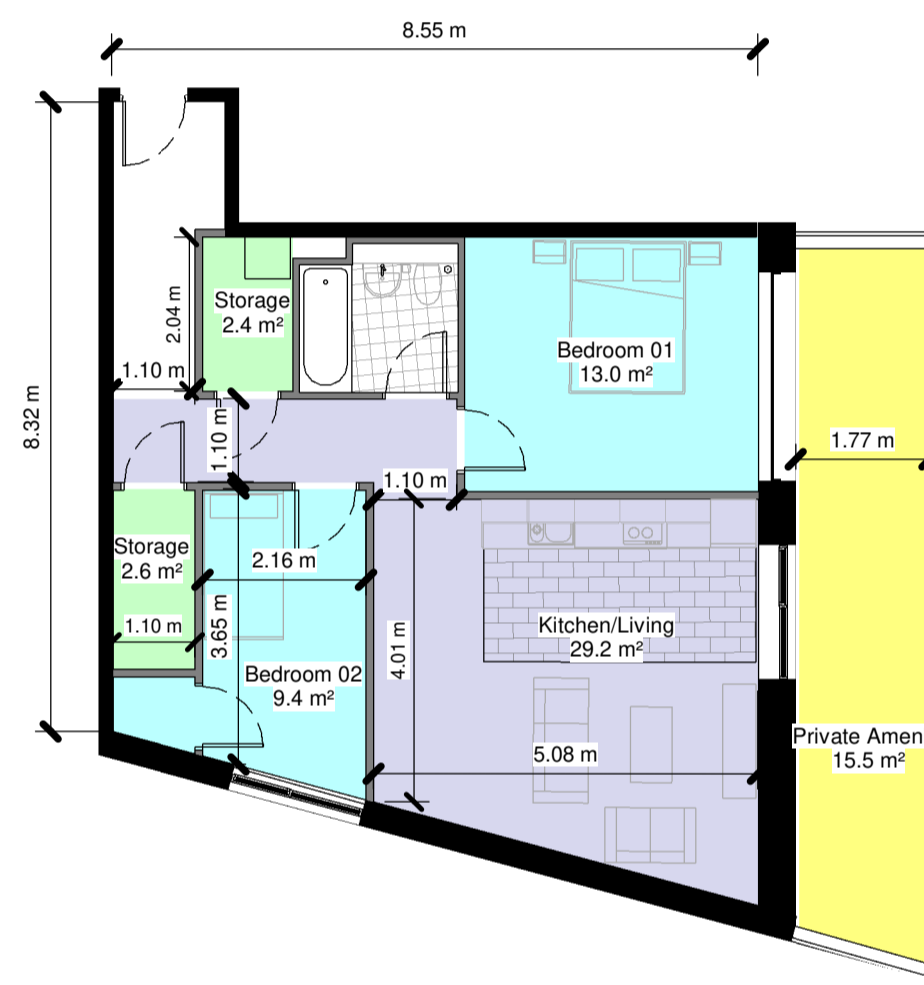


2 Bed 3 Person - Type 2.3.7  
1 : 100

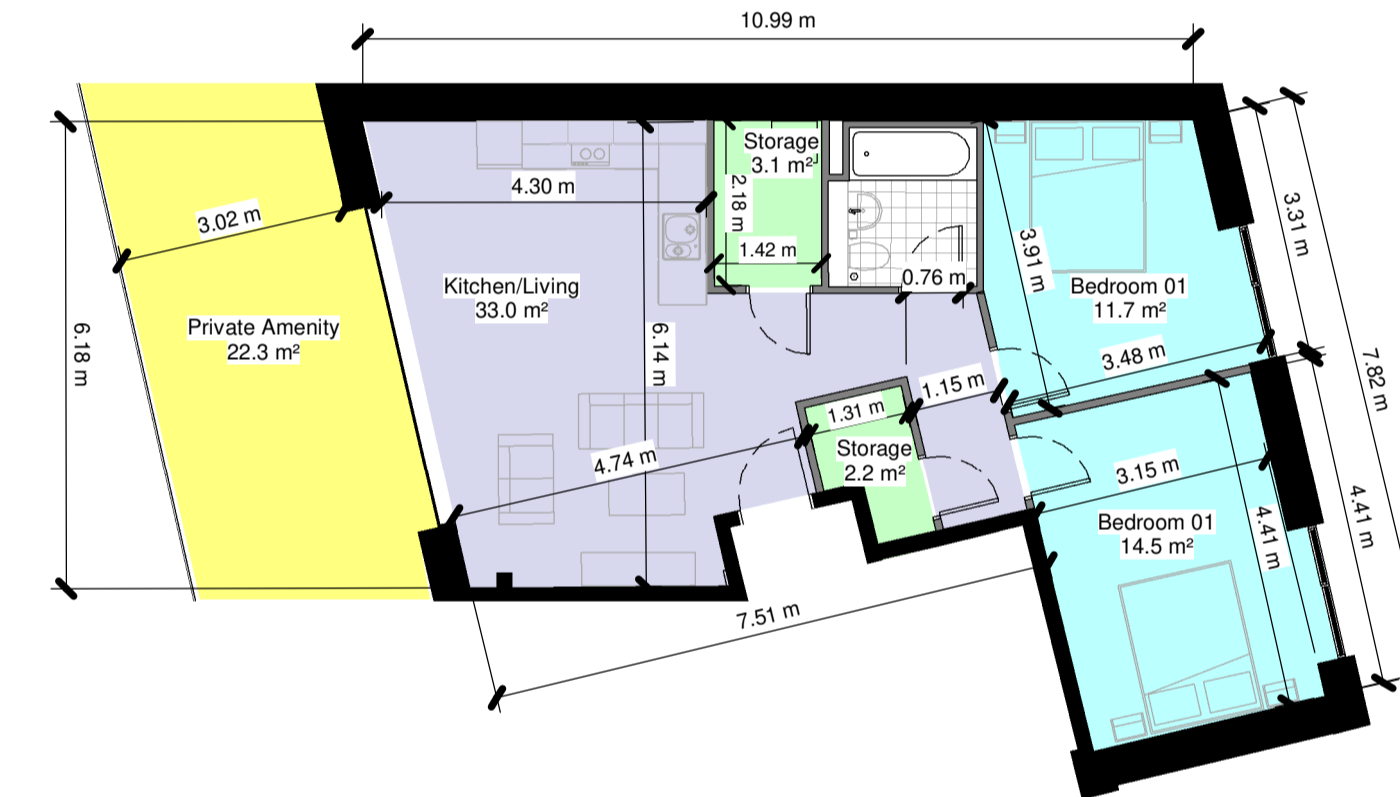


2 Bed 3 Person - Type 2.3.8  
1 : 100


## 2 BED TYPES - 4 PERSON

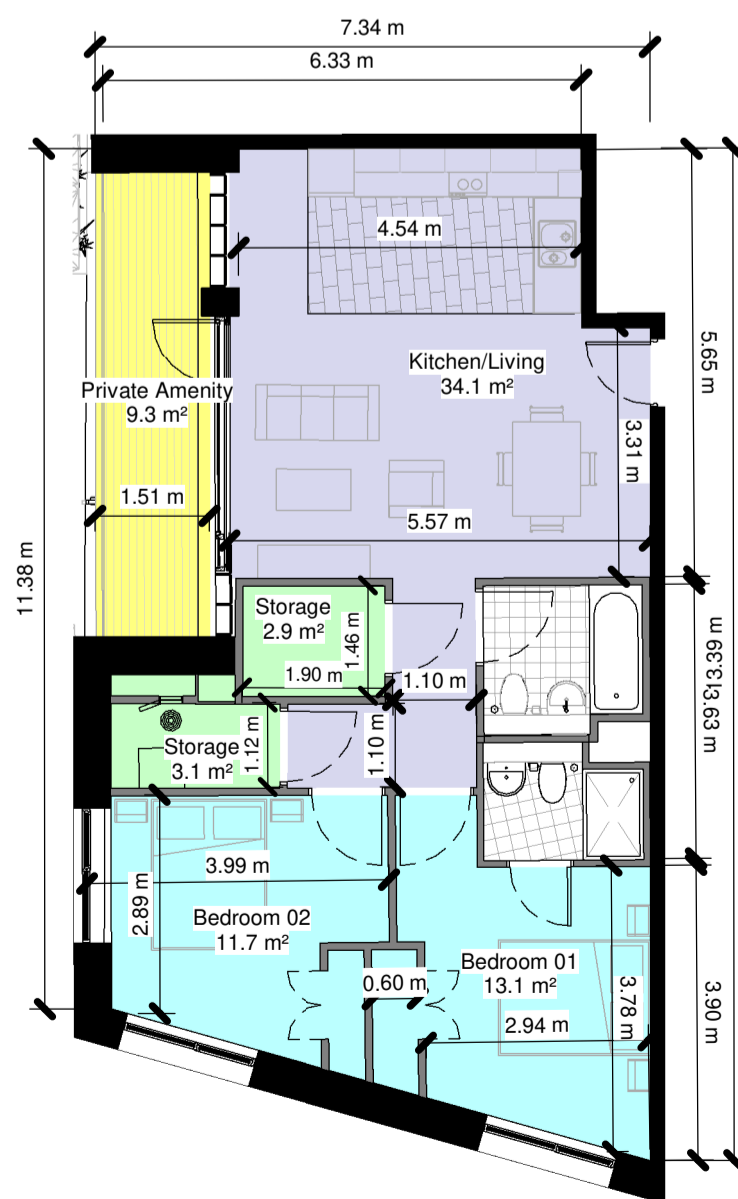


TYPE: 2.4.1  
1 : 100

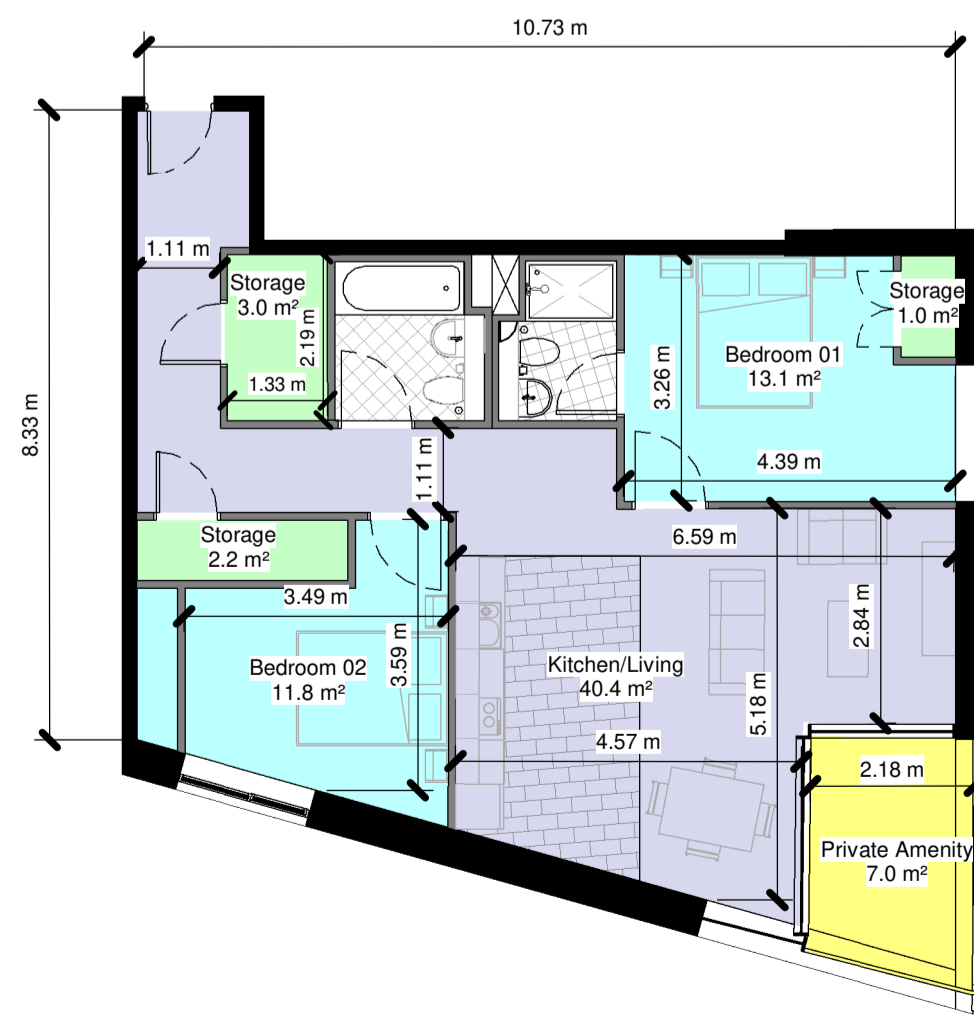

TYPE: 2.4.2  
1 : 100

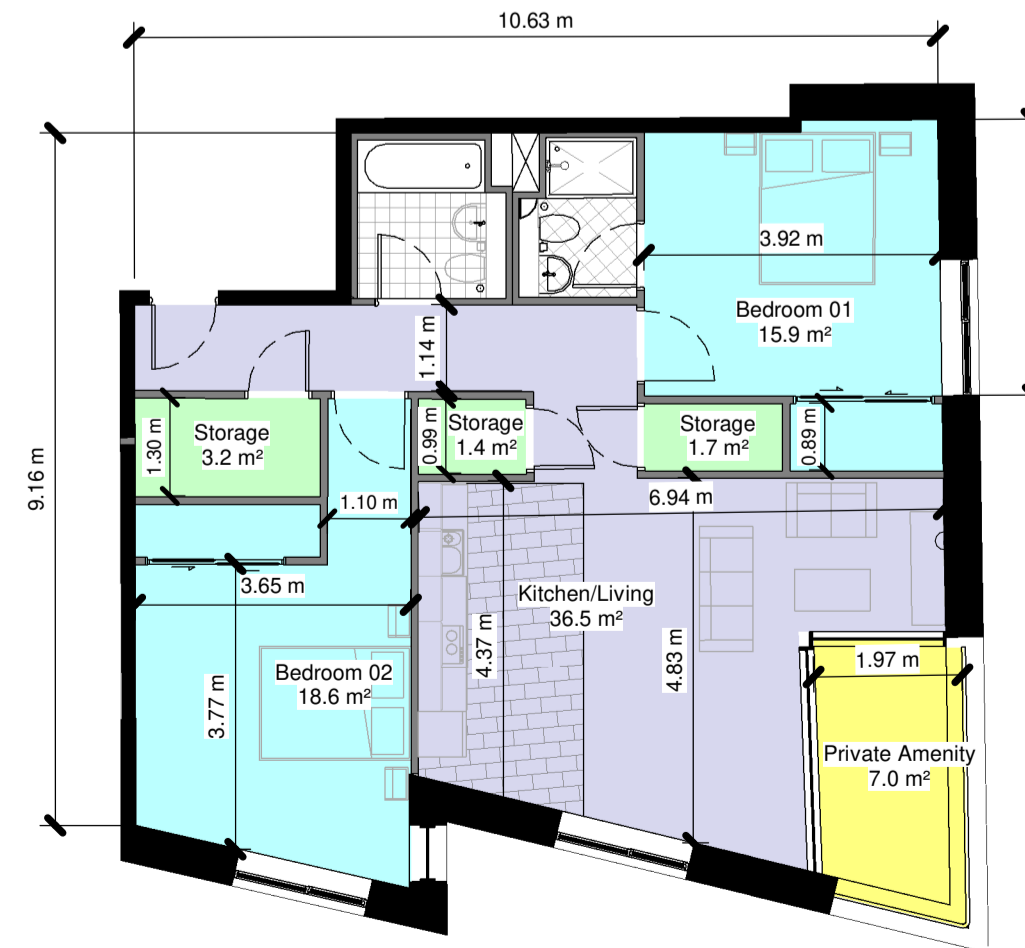

TYPE: 2.4.3  
1 : 100

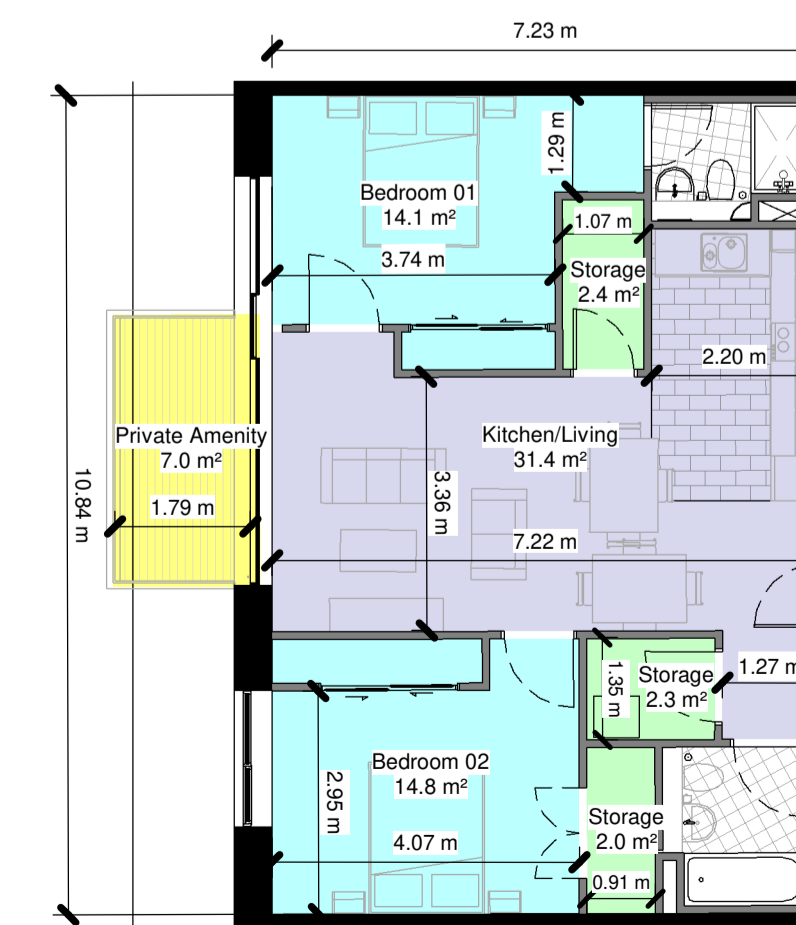


TYPE: 2.4.4  
1 : 100

Notes:  
- Do not scale from this drawing. Use figured dimensions in all cases.  
- Verify dimensions on site and report any discrepancies to the Architect immediately.  
- This drawing is to be read in conjunction with the Architect's Specification.  
- © This drawing is copyright and may only be reproduced with the Architect's permission.



Rev.	Date	Drawn	Details of Issue / Revision
P02	Feb 22	JS	Planning
P01	10/03/2021	JS	Pre-Planning

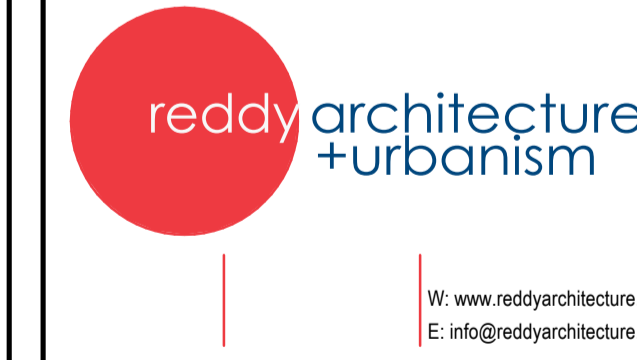

Client Details:  
**Eir**

Project Details:  
**Sommerville Dundrum**

Drawing Title:  
**Apartment Types - Sheet 03**

Job No. <b>P20-113D</b>	Sheet Size: <b>A1</b>	Scale @A1: <b>As Indicated</b>
Issue Date: <b>Feb 22</b>	Drawn By: <b>LH</b>	Reviewed By: <b>EOB</b>
Status: <b>S0</b>	Purpose of Issue: <b>Planning</b>	
Project-Originator-Zone-Level-Type-Role-Classification-Number: <b>P20-113D-RAU-ZZ-XX-DR-APT-507</b>	Revision:	<b>P02</b>