

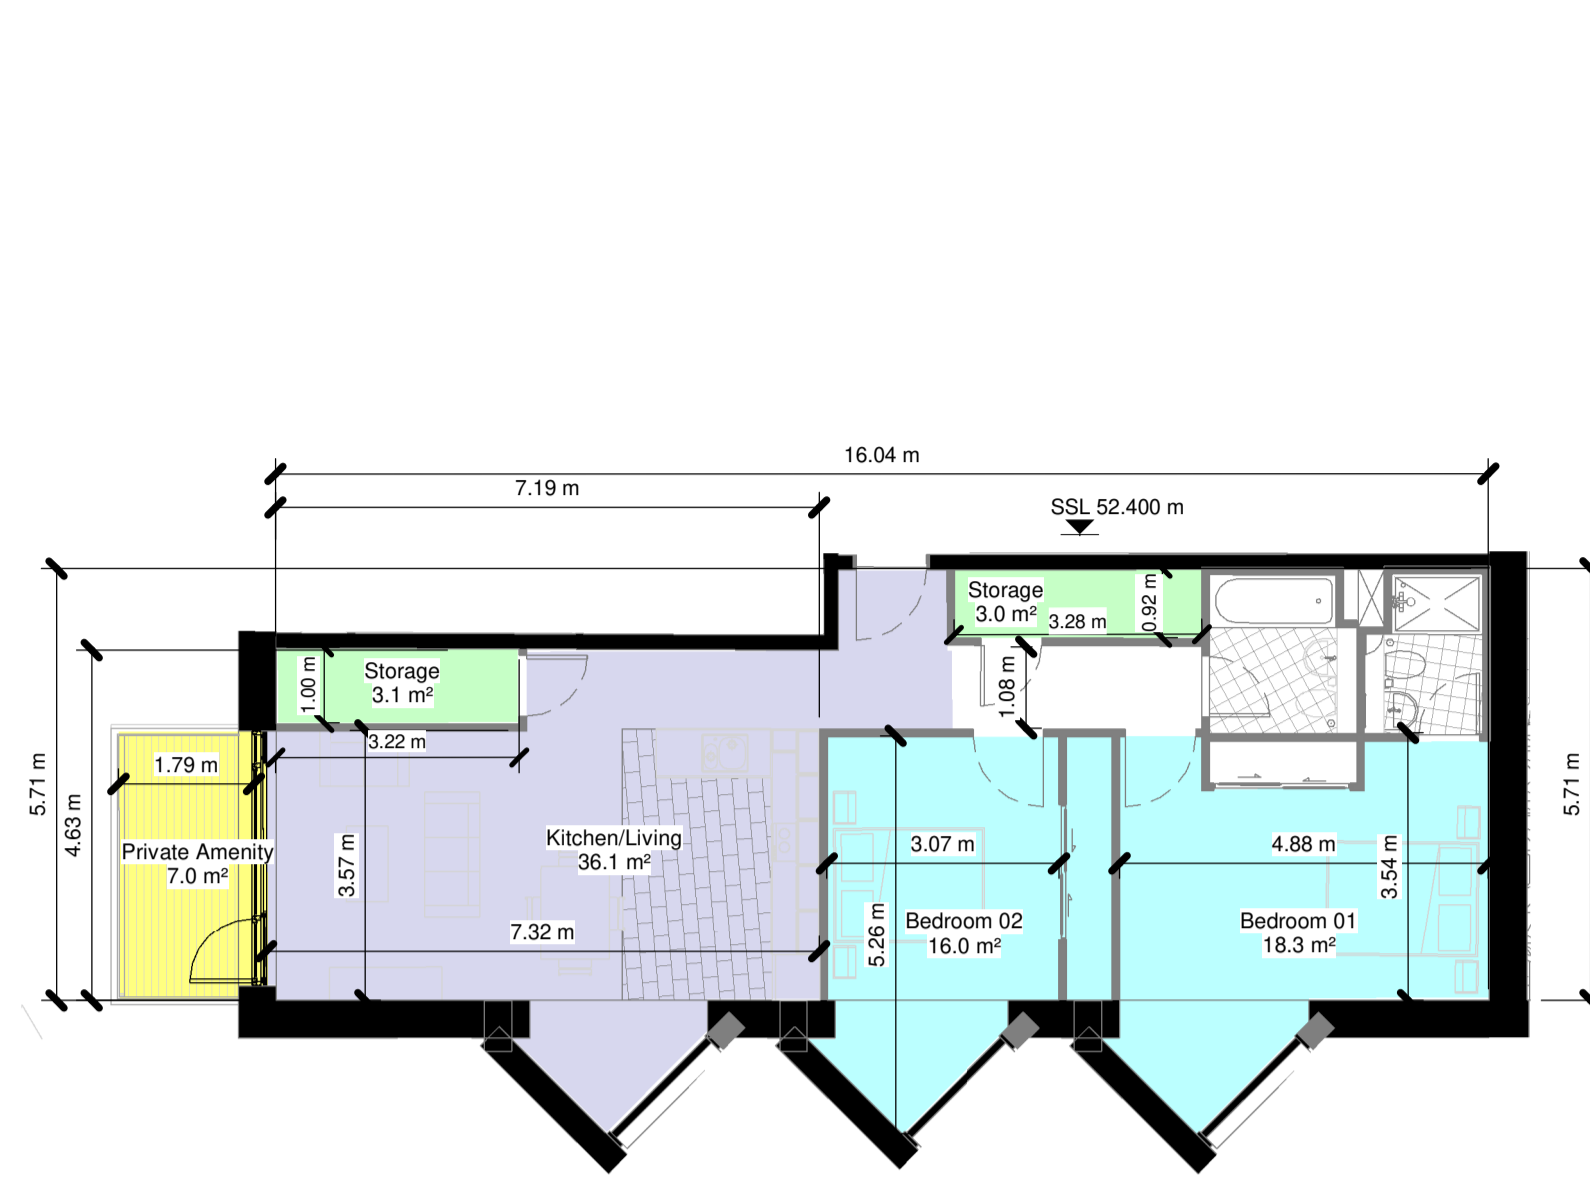


Notes:
 - Do not scale from this drawing. Use figured dimensions in all cases.
 - Verify dimensions on site and report any discrepancies to the Architect immediately.
 - This drawing is to be read in conjunction with the Architect's Specification.
 - © This drawing is copyright and may only be reproduced with the Architect's permission.


Drawing Notes:

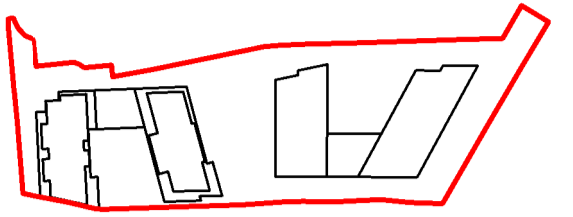


2 Bed 4 Person - Type 2.4.17
1: 100

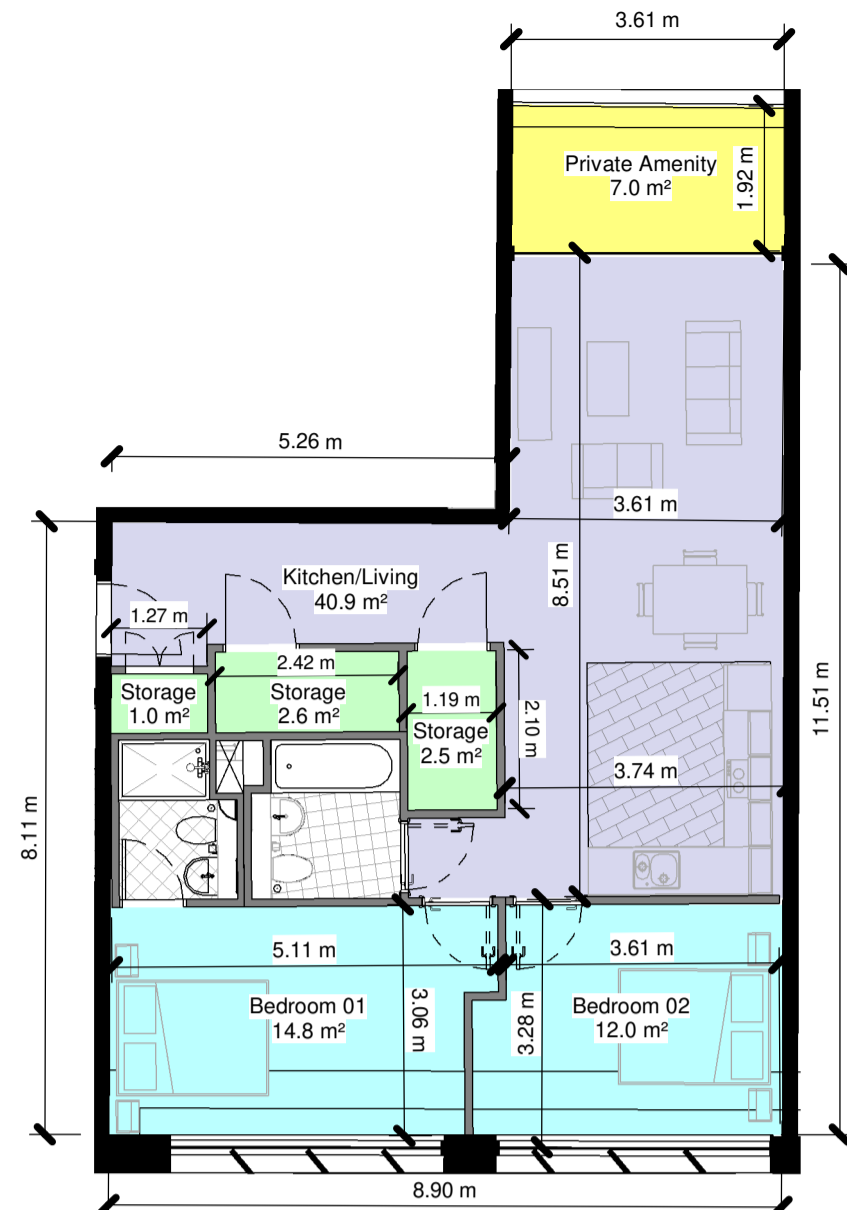


2 Bed 4 Person - Type 2.4.18
1: 100

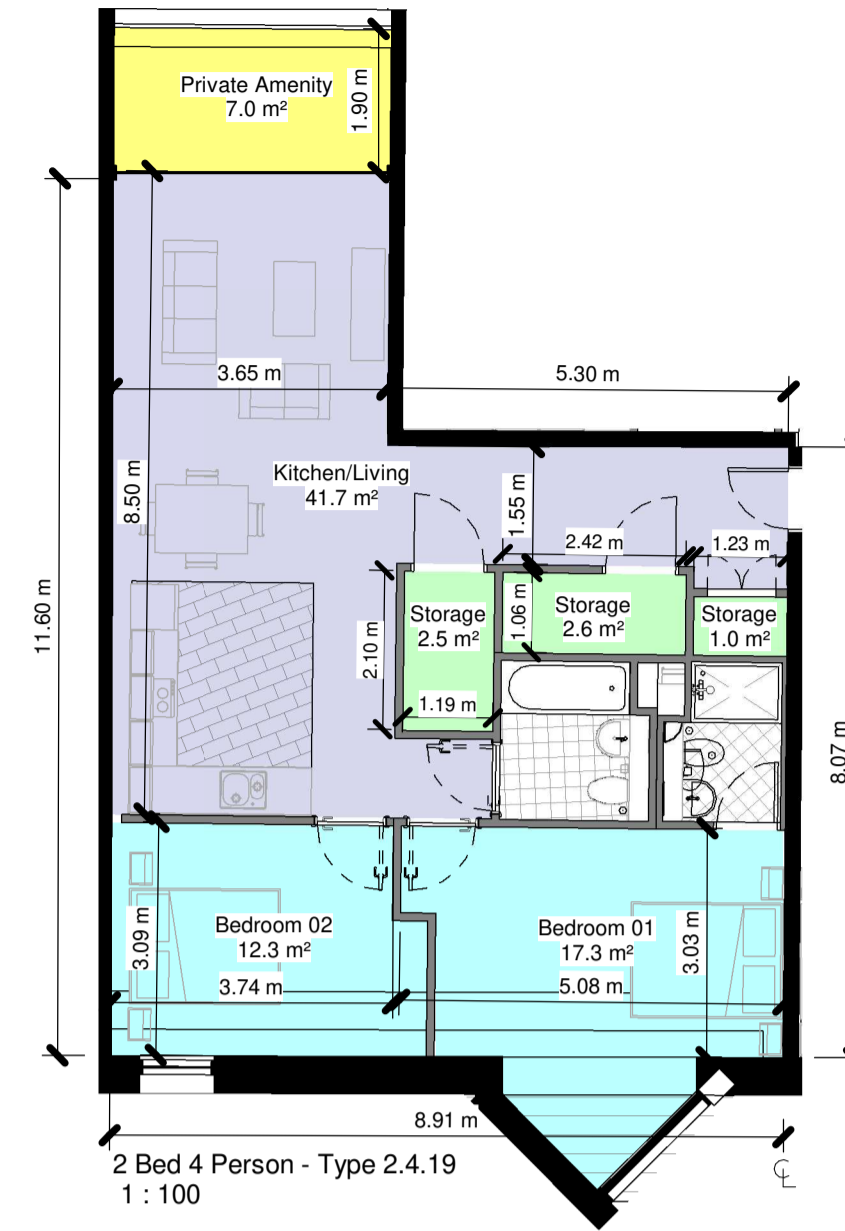


2 Bed 4 Person - Type 2.4.19
1: 100

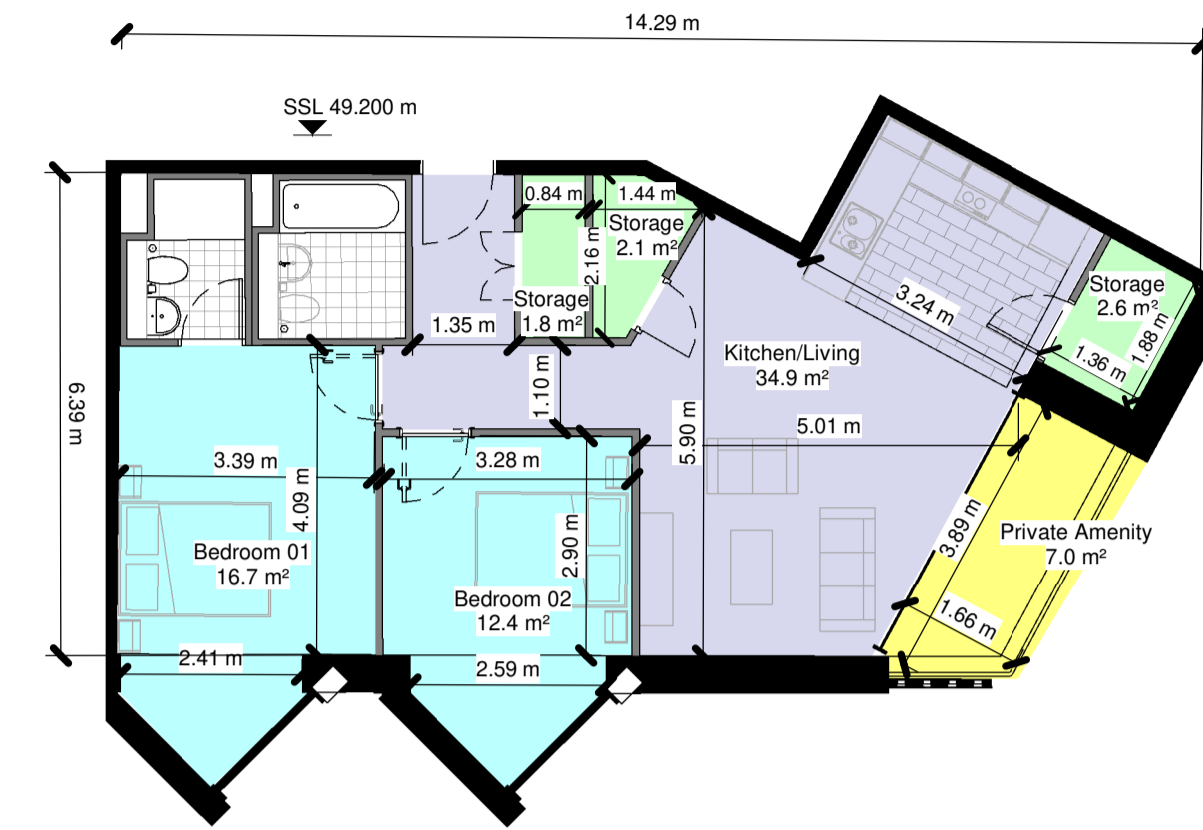

2 Bed 4 Person - Type 2.4.20
1: 100

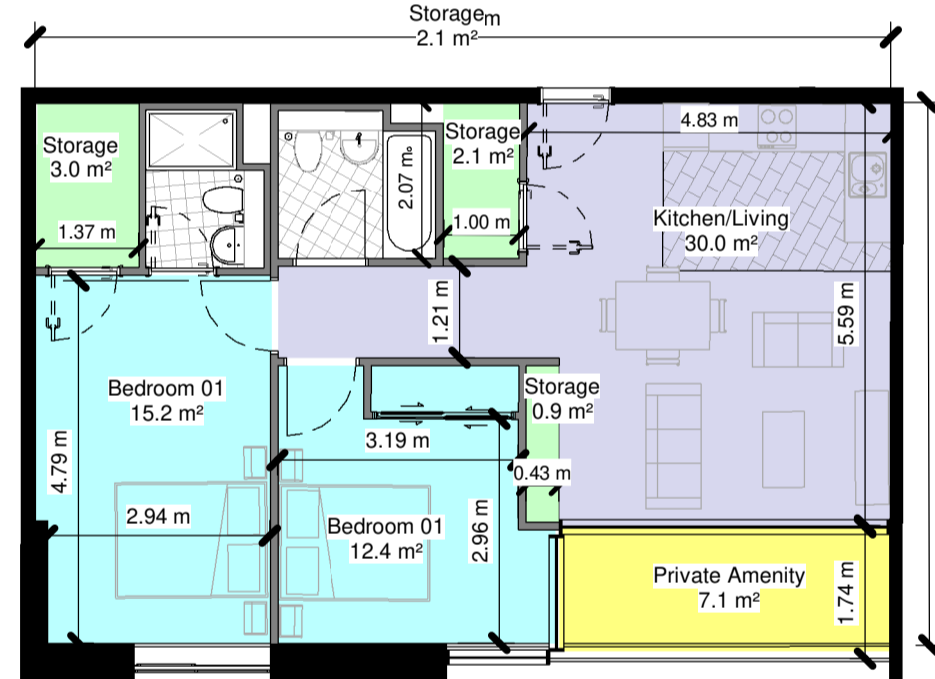


2 Bed 4 Person - Type 2.4.21
1: 100

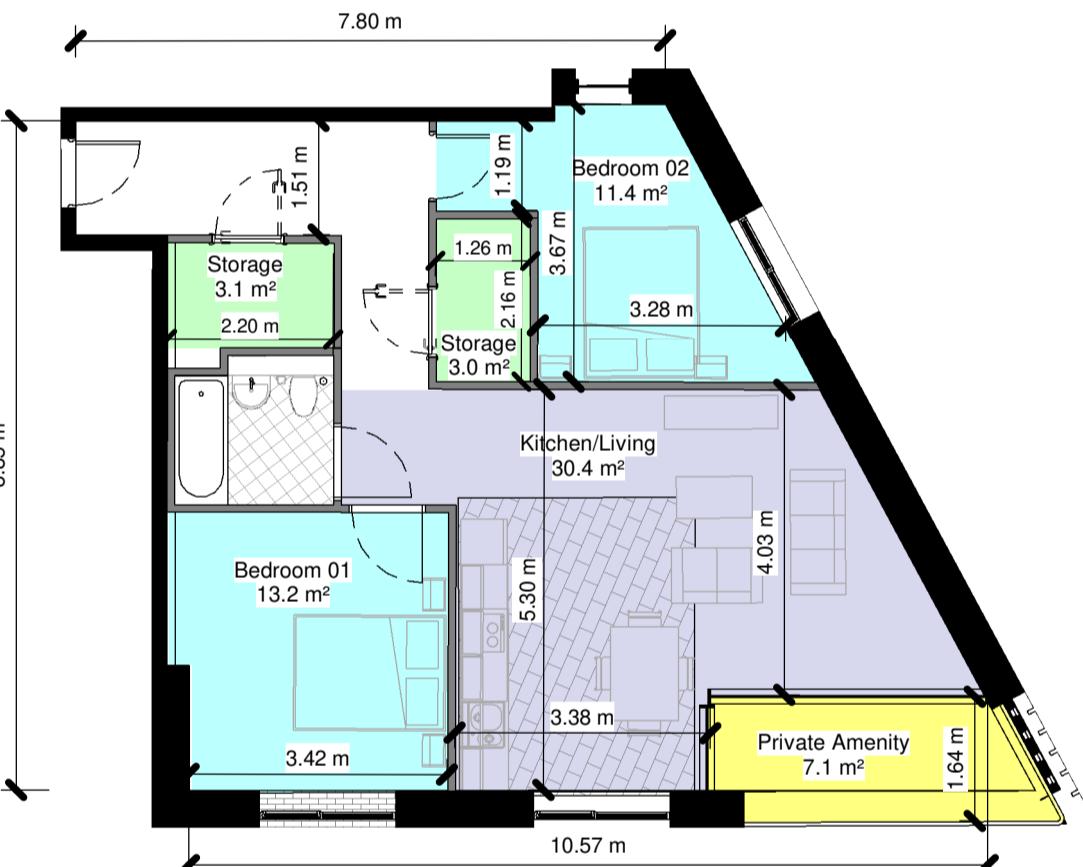


2 Bed 4 Person - Type 2.4.22
1: 100




2 Bed 4 Person - Type 2.4.23
1: 100

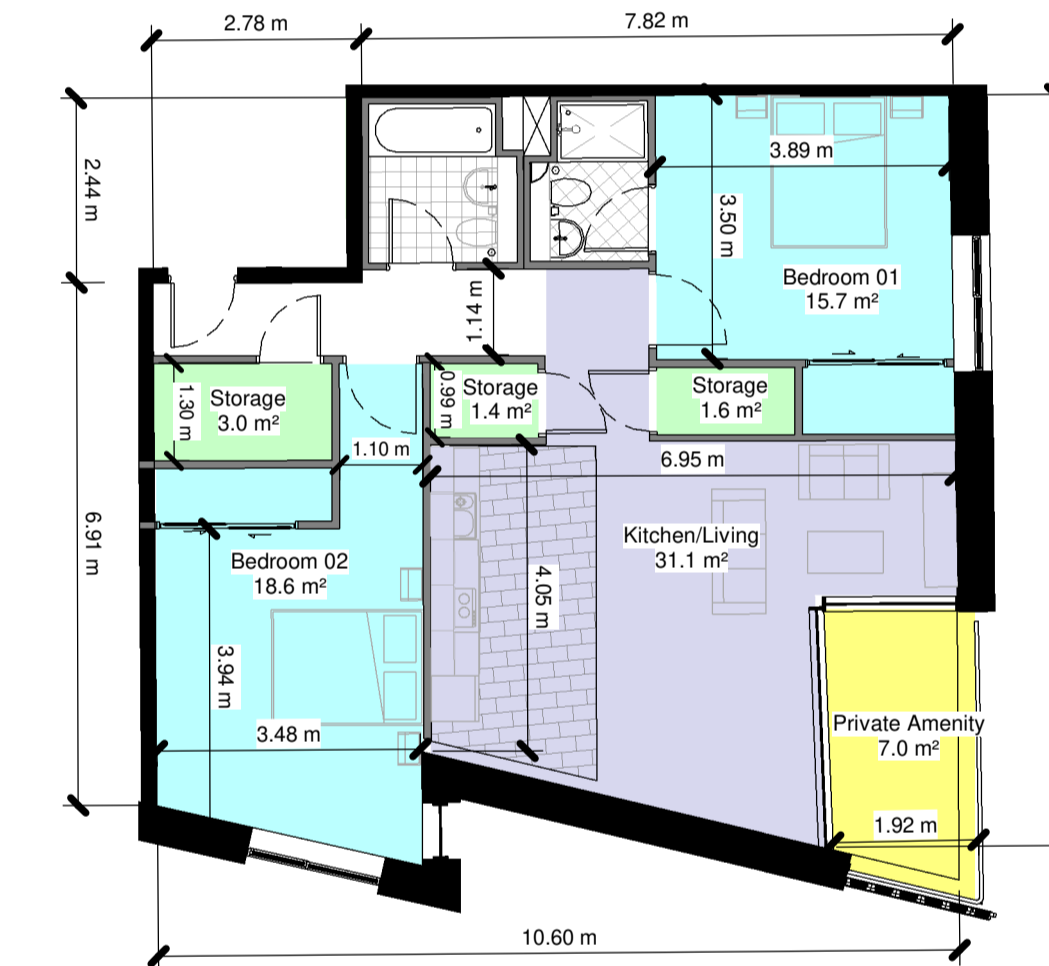


2 Bed 4 Person - Type 2.4.24
1: 100

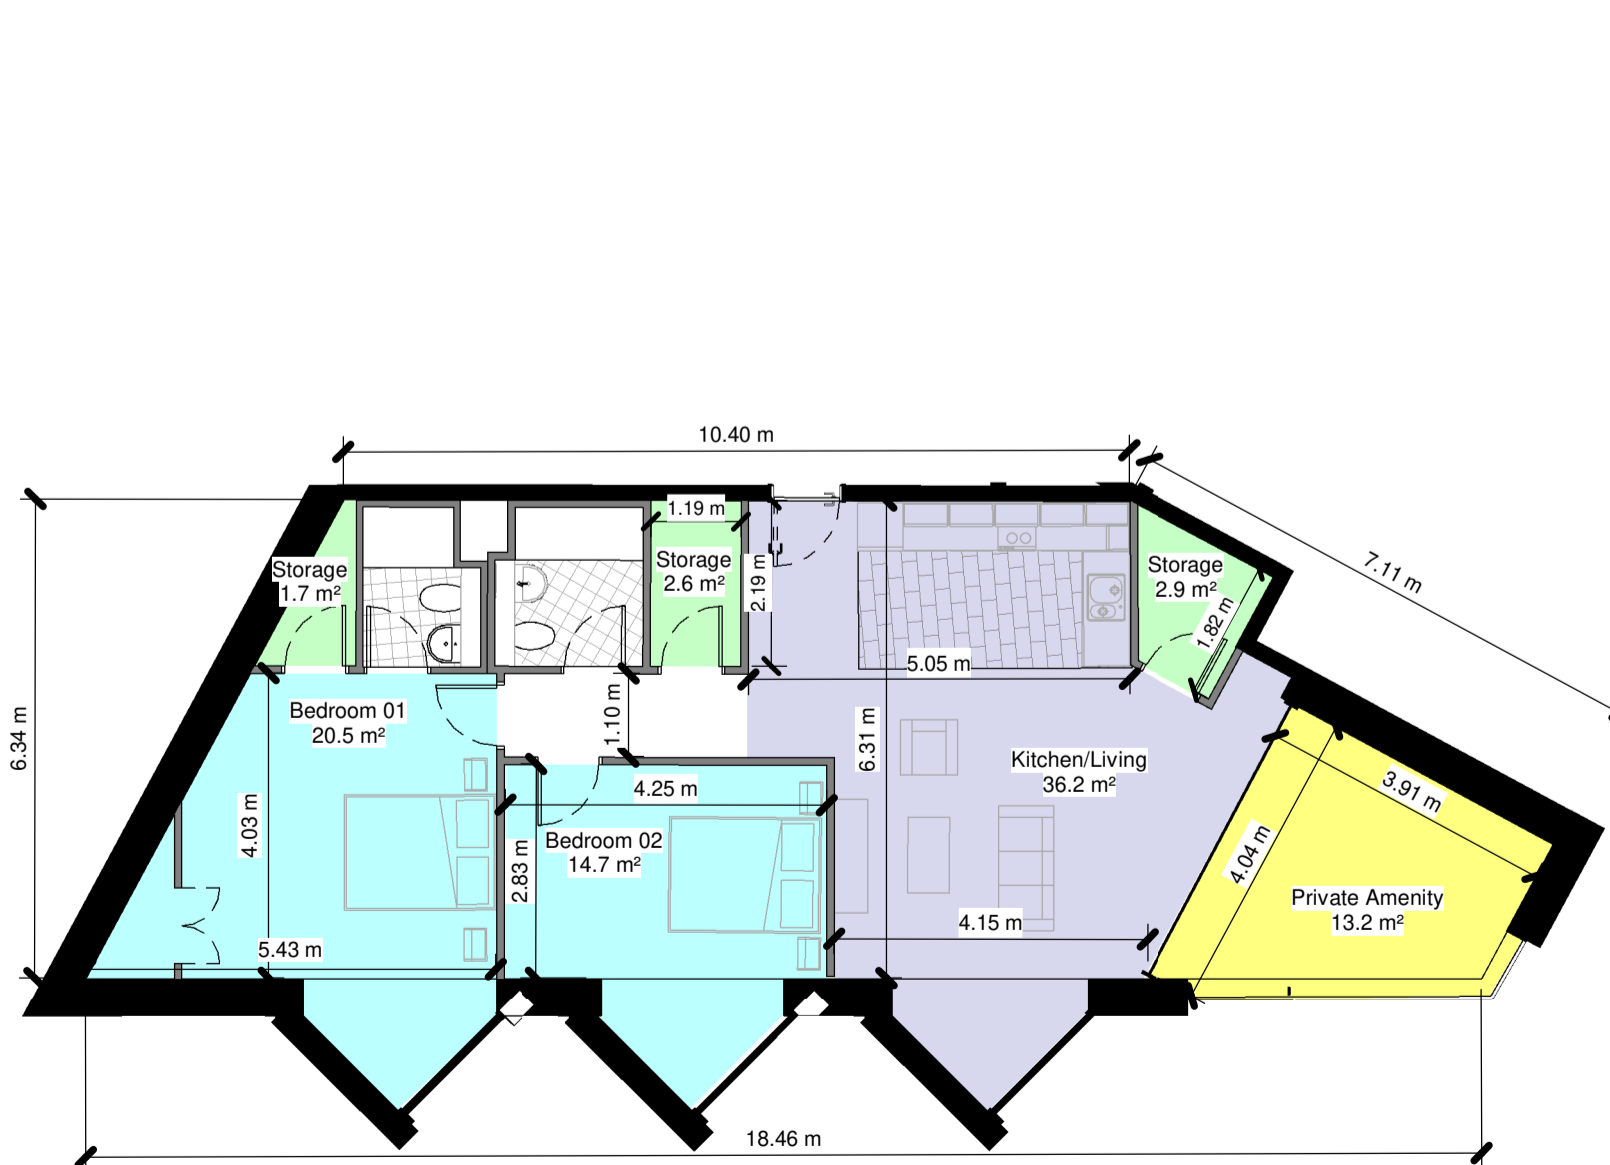


2 Bed 4 Person - Type 2.4.25
1: 100

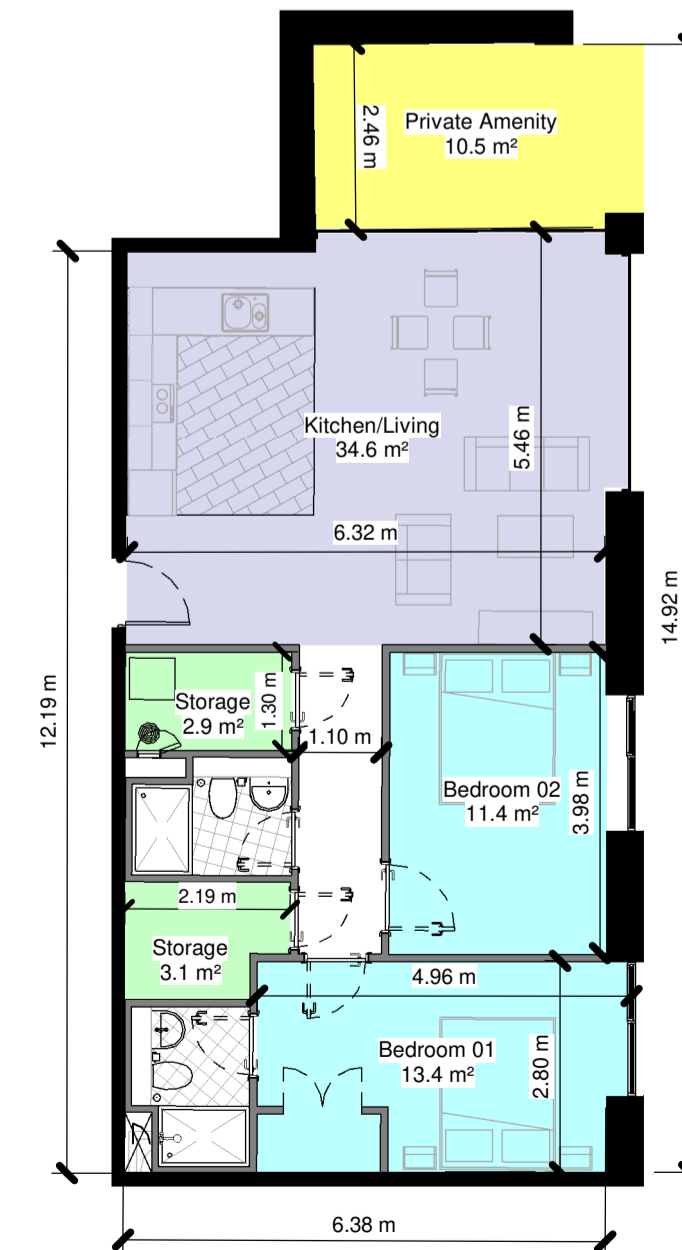

2 Bed 4 Person - Type 2.4.26
1: 100

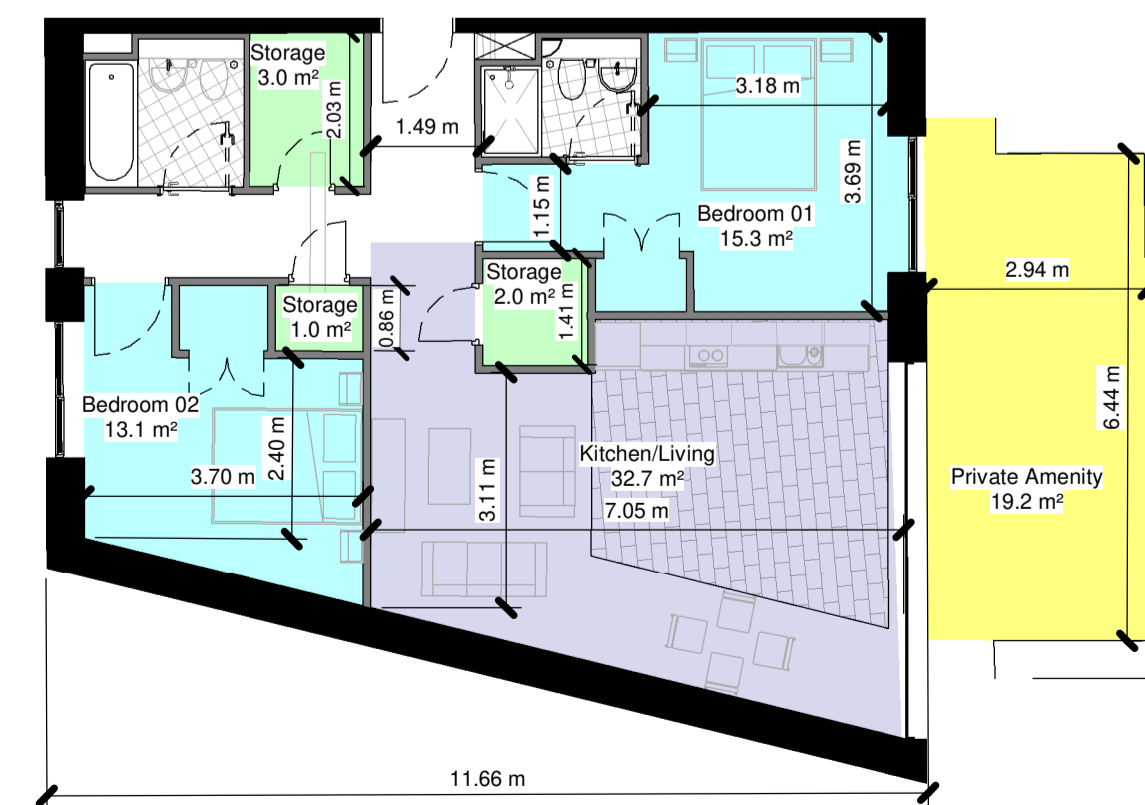

2 Bed 4 Person - Type 2.4.27
1: 100

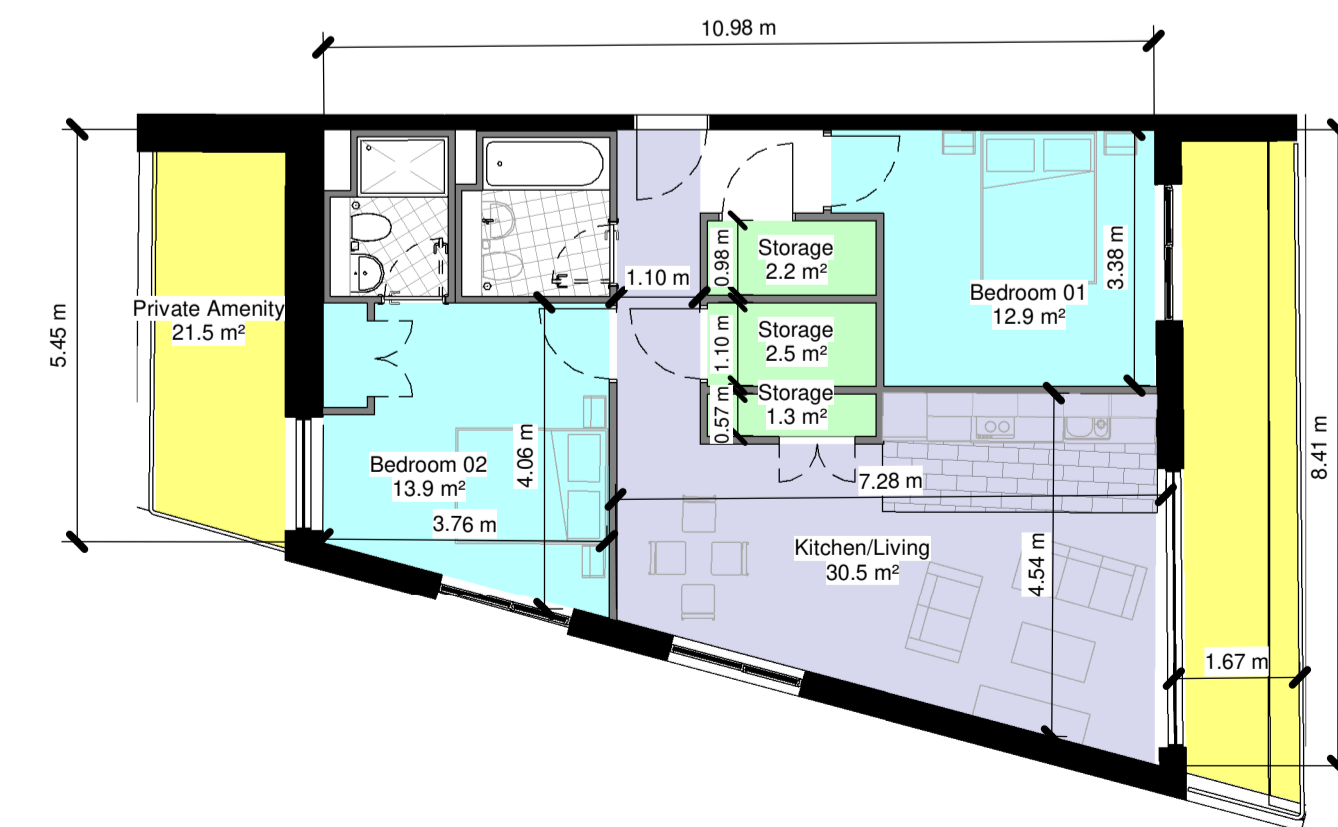

2 Bed 4 Person - Type 2.4.28
1: 100

Rev.	Date	Drwn	Details of Issue / Revision
P02	Feb 22	JS	Planning
P01	10/03/2021	JS	Pre-Planning



Client Details:
Eir

Project Details:
Sommerville Dundrum

Drawing Title:
Apartment Types - Sheet 05

Job No. P20-113D	Sheet Size: A1	Scale @A1: As indicated
Issue Date: Feb 22	Drawn By: WM	Reviewed By: LW
Status: S0	Purpose of Issue: Planning	
Project-Originator-Zone-Level-Type-Role-Classification-Number: P20-113D-RAU-ZZ-DR-APT-509		Revision: P02